


# CABLE ROUTE PLAN (PGW-NSS) SECTION

← PGW Side

NSS Side →

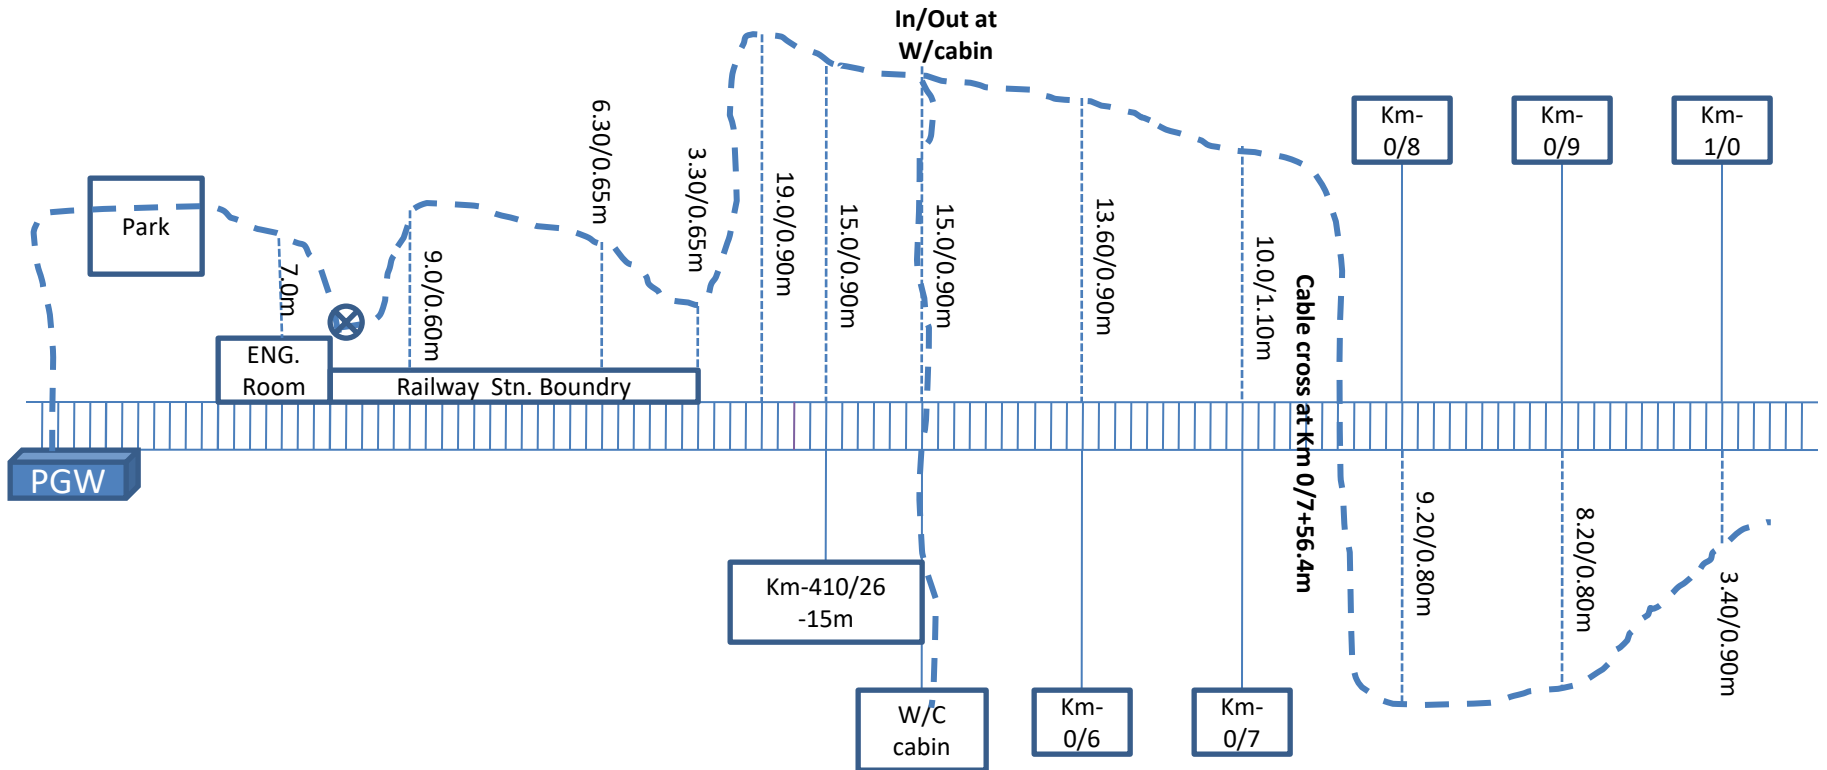


⊗ → Straight Joint

# CABLE ROUTE PLAN (PGW-NSS) SECTION

← PGW Side


NSS Side →

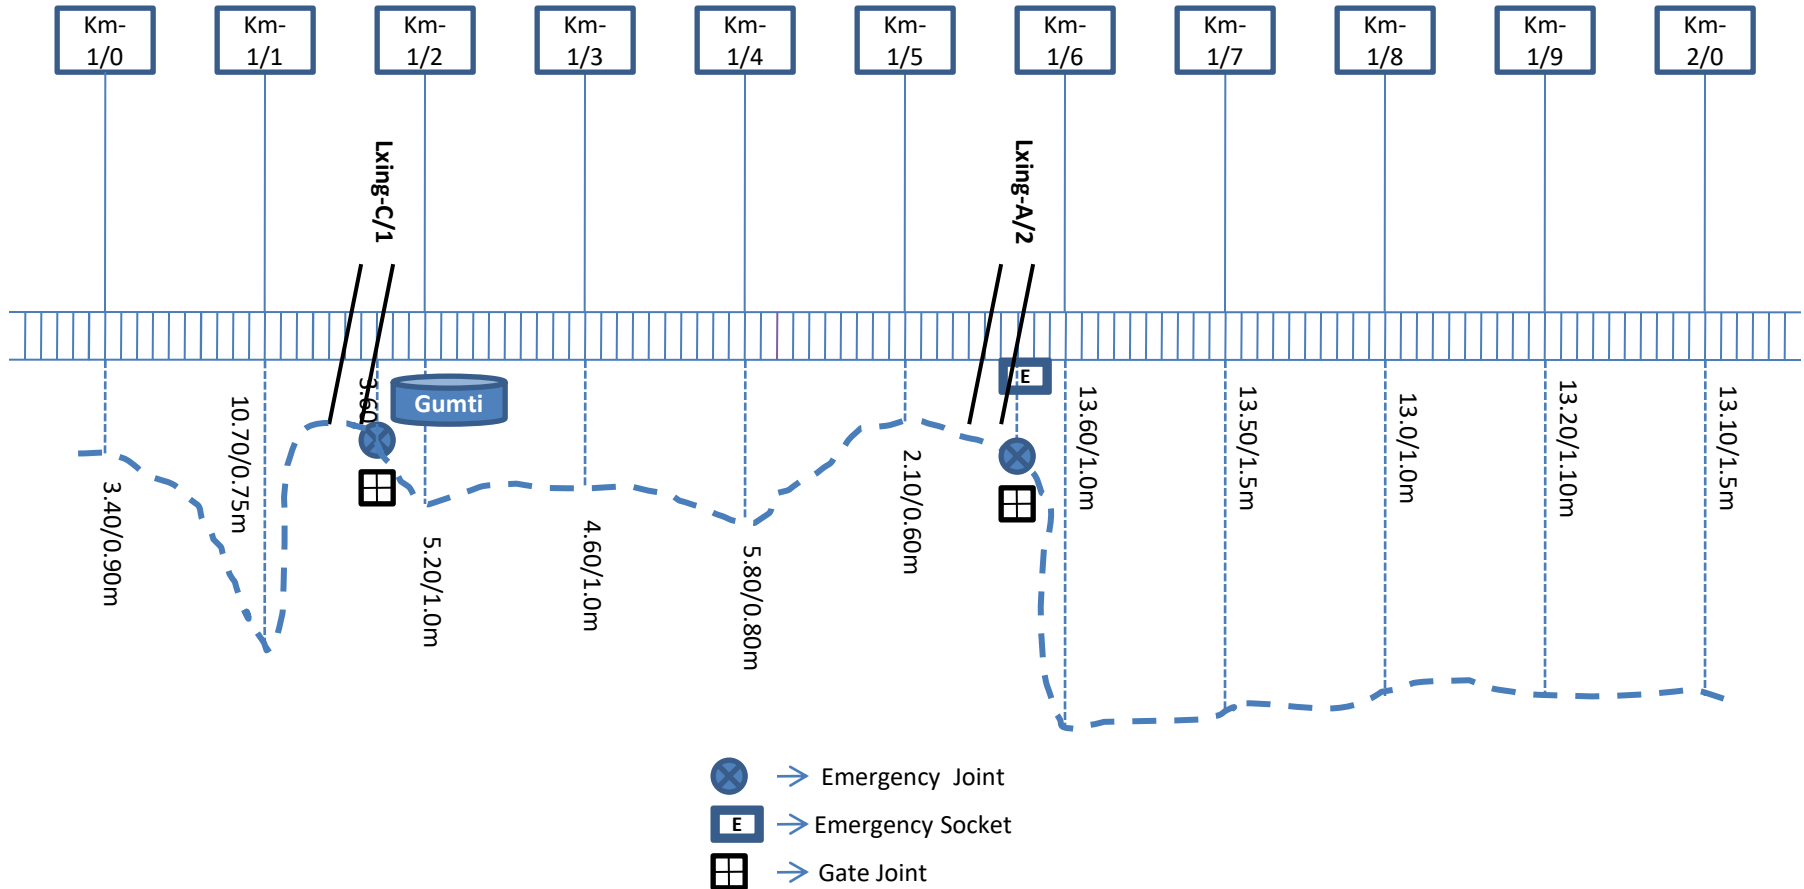




# CABLE ROUTE PLAN (PGW-NSS) SECTION

← PGW Side

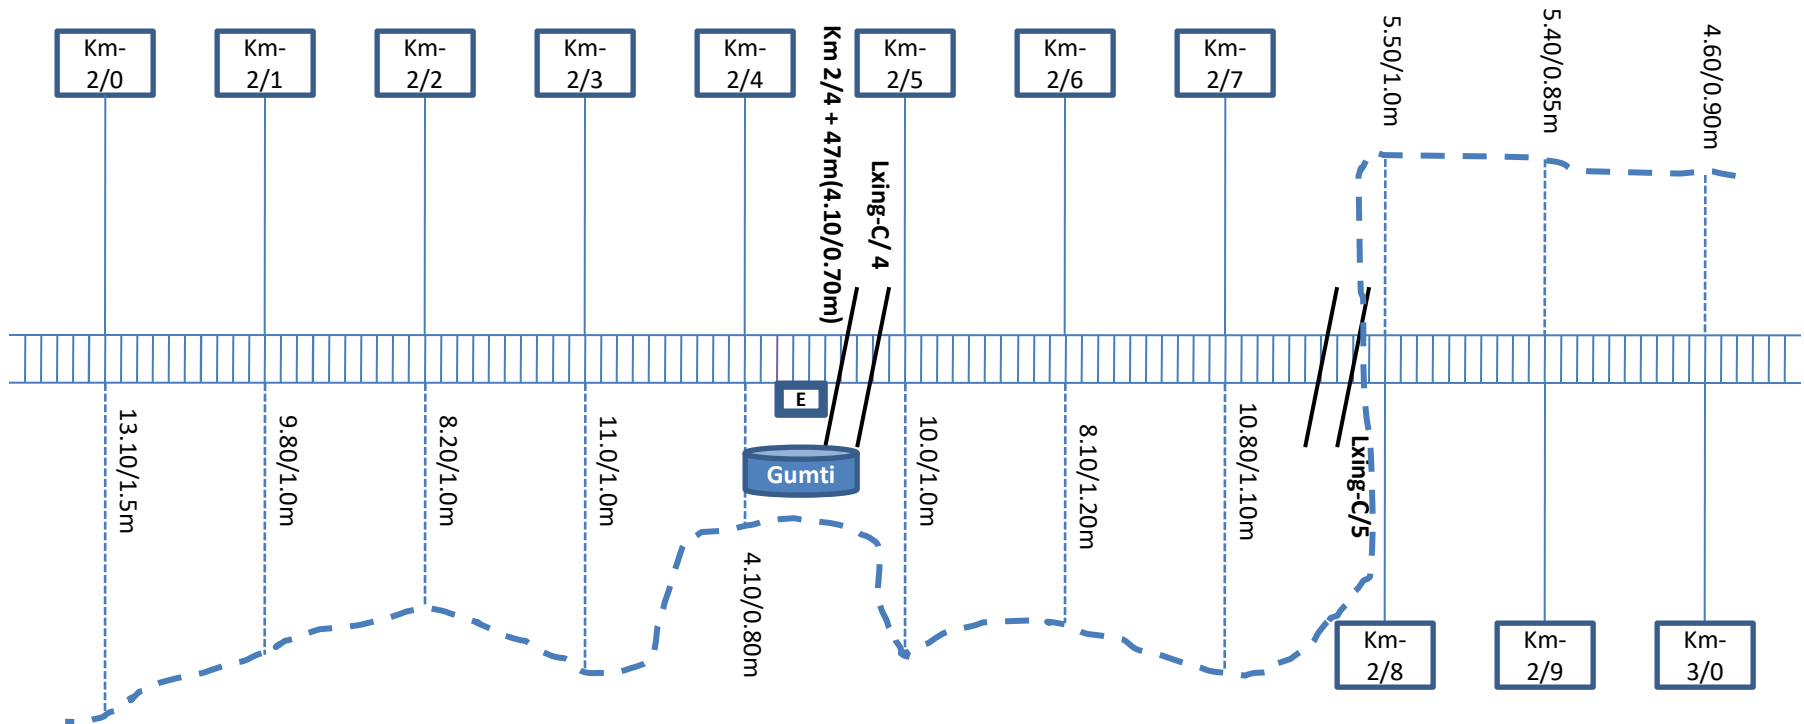NSS Side →







-  → Emergency Joint
-  → Emergency Socket
-  → Gate Joint

# CABLE ROUTE PLAN (PGW-NSS) SECTION

← PGW Side

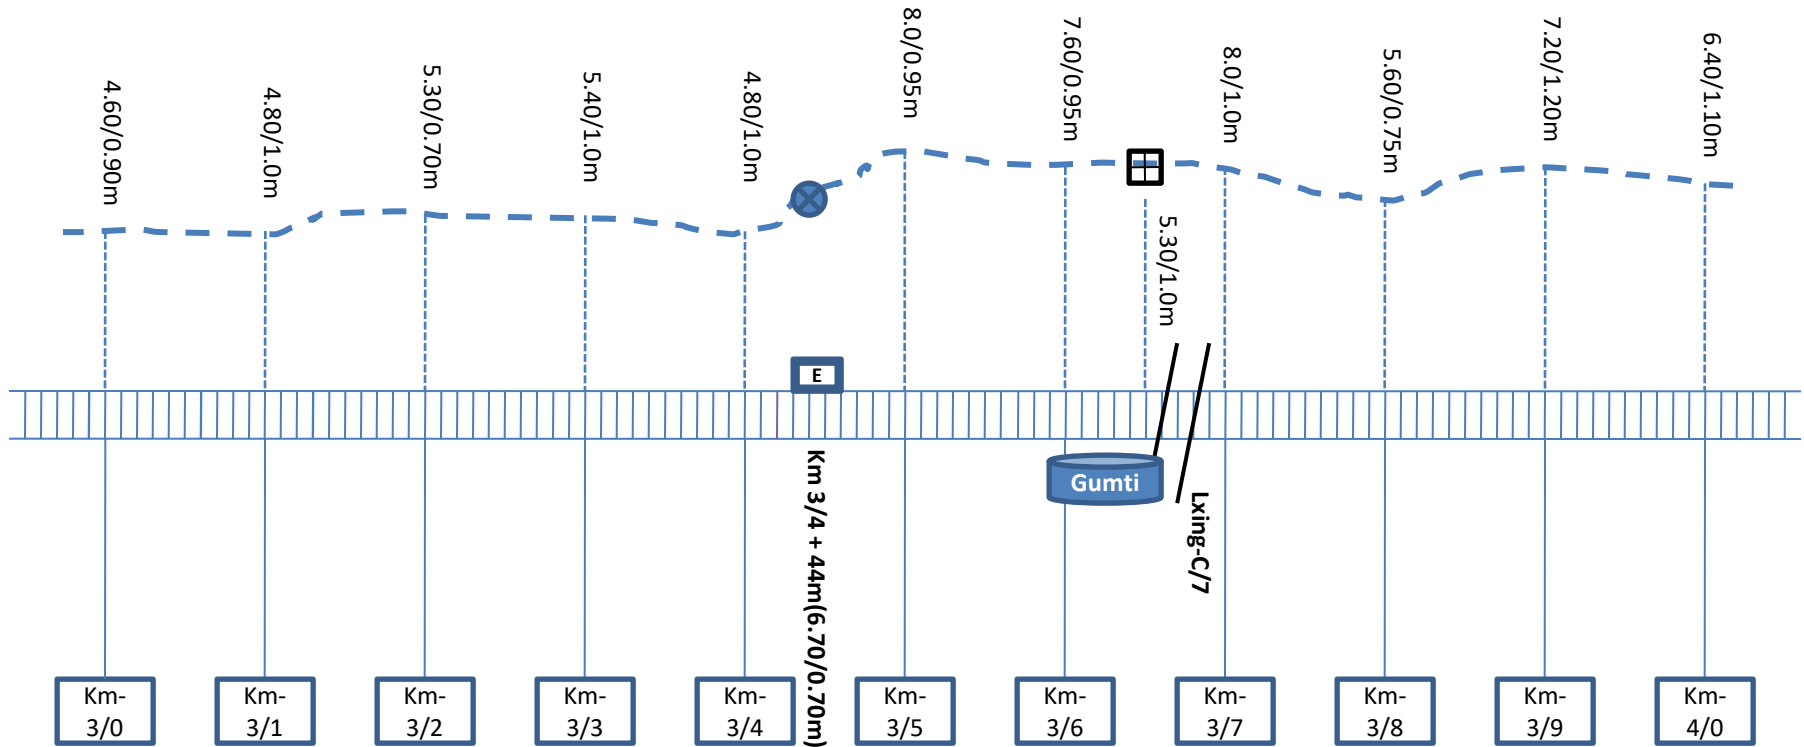NSS Side →




-  → Emergency Joint
-  → Emergency Socket
-  → Gate Joint

# CABLE ROUTE PLAN (PGW-NSS) SECTION

← PGW Side

NSS Side →

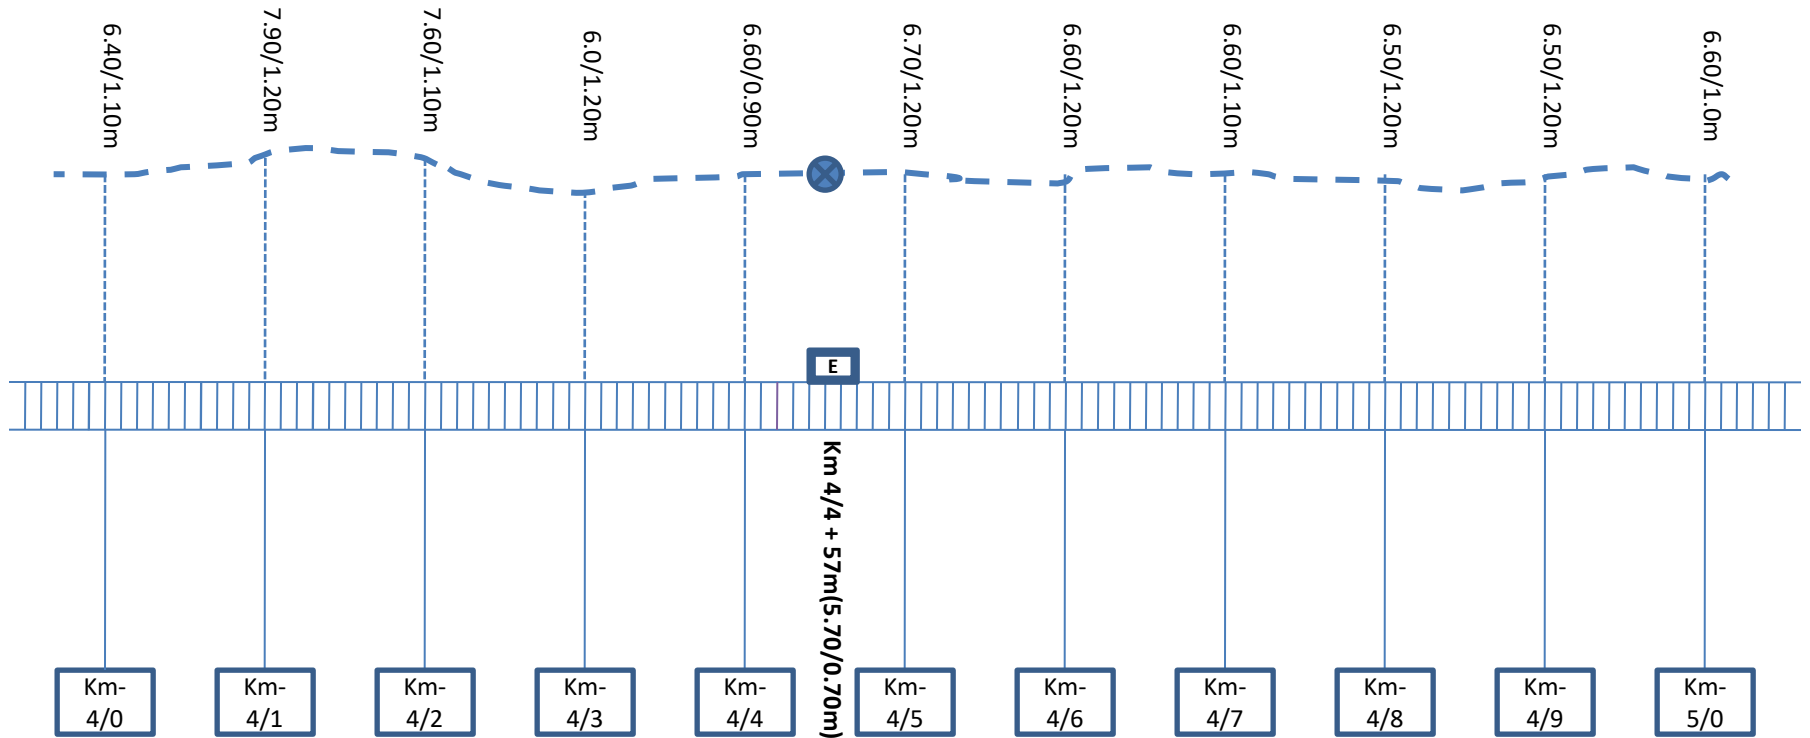


⊗ → Emergency Joint




ⓔ → Emergency Socket

# CABLE ROUTE PLAN (PGW-NSS) SECTION

← PGW Side

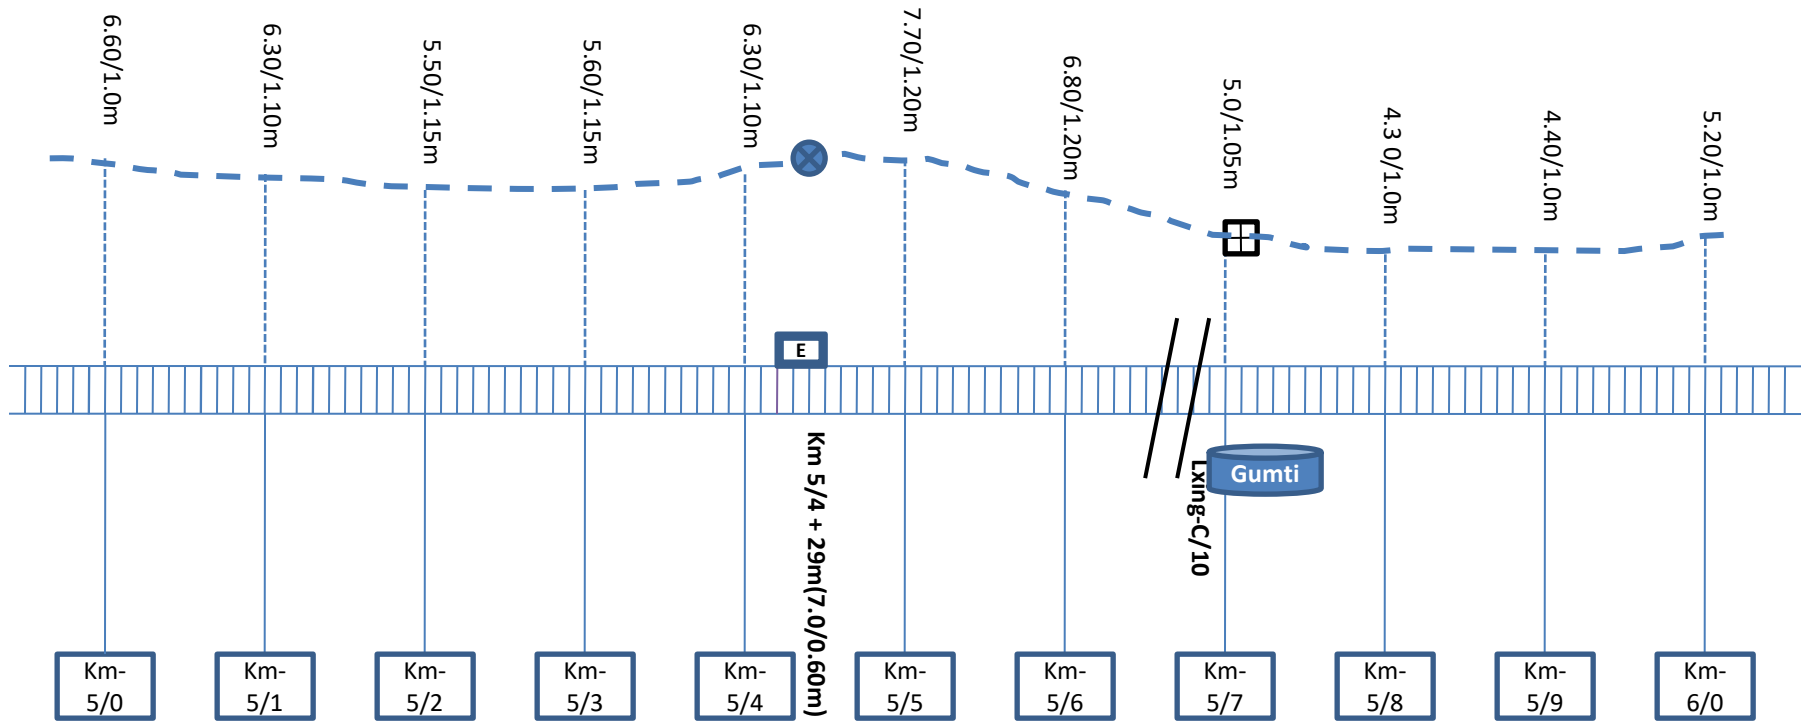NSS Side →




-  → Emergency Joint
-  → Emergency Socket
-  → Gate Joint

# CABLE ROUTE PLAN (PGW-NSS) SECTION

← PGW Side

NSS Side →

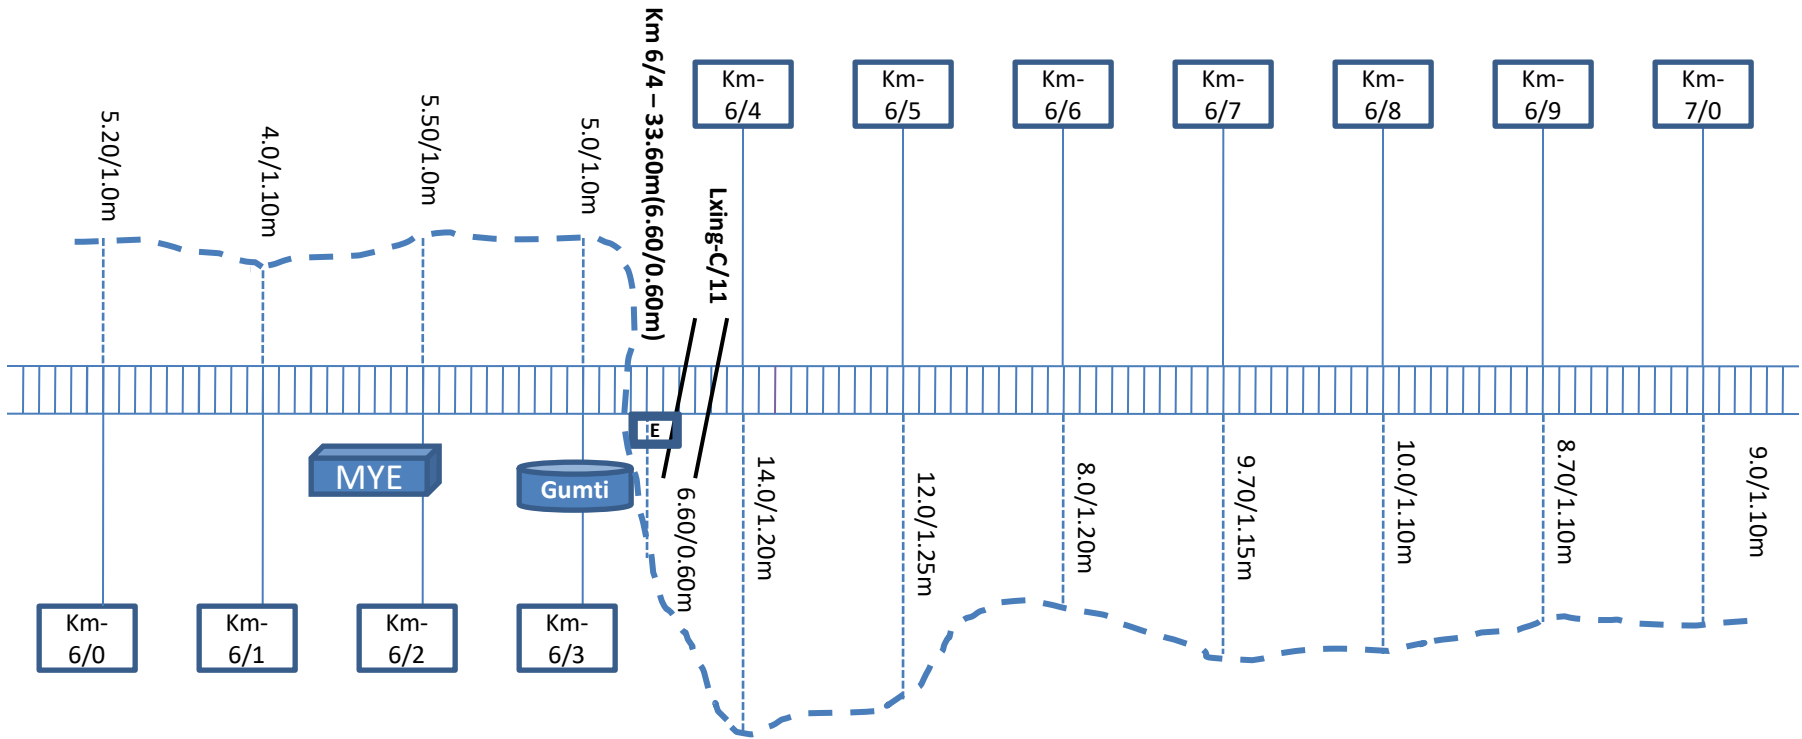

MYE →

Mandhali Stn.



→ Emergency Joint





→ Emergency Socket

# CABLE ROUTE PLAN (PGW-NSS) SECTION

← PGW Side

NSS Side →

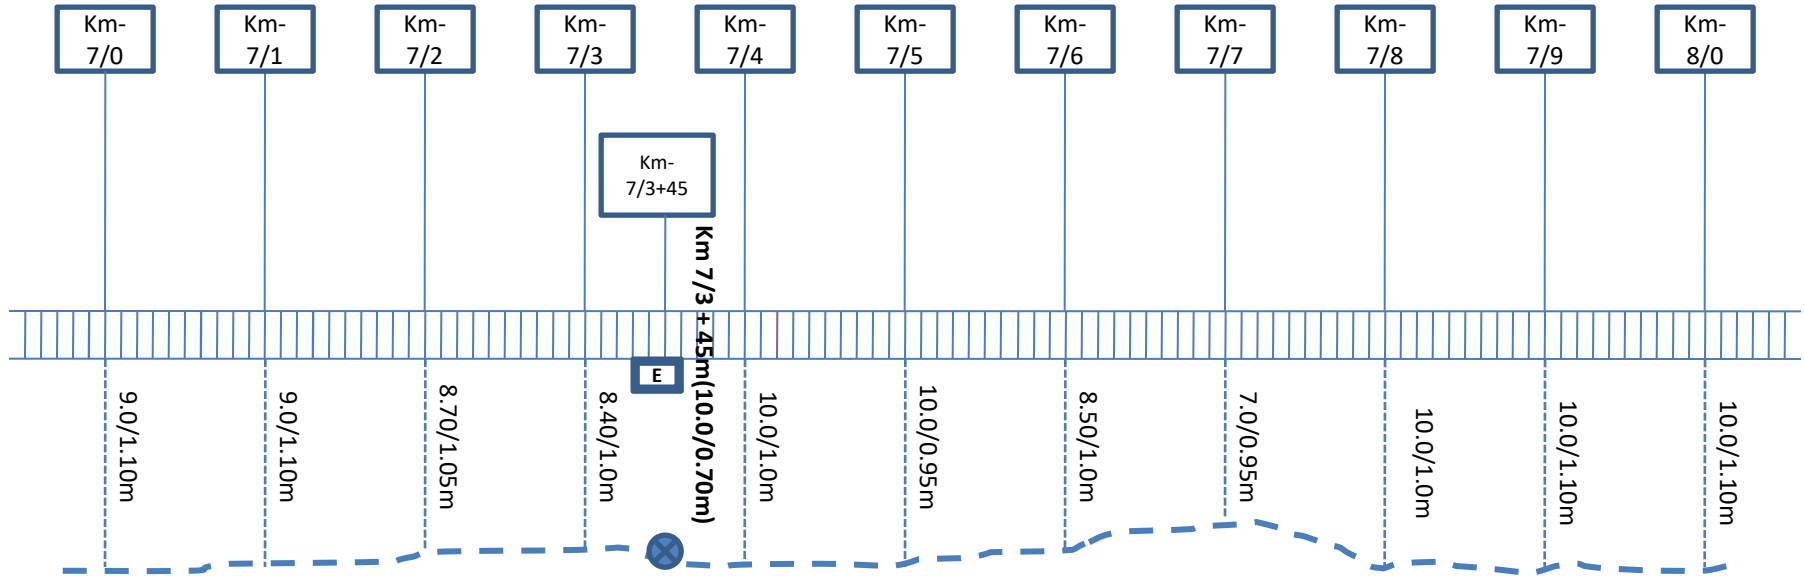

 → Emergency Joint


 → Emergency Socket



# CABLE ROUTE PLAN (PGW-NSS) SECTION

← PGW Side


NSS Side →

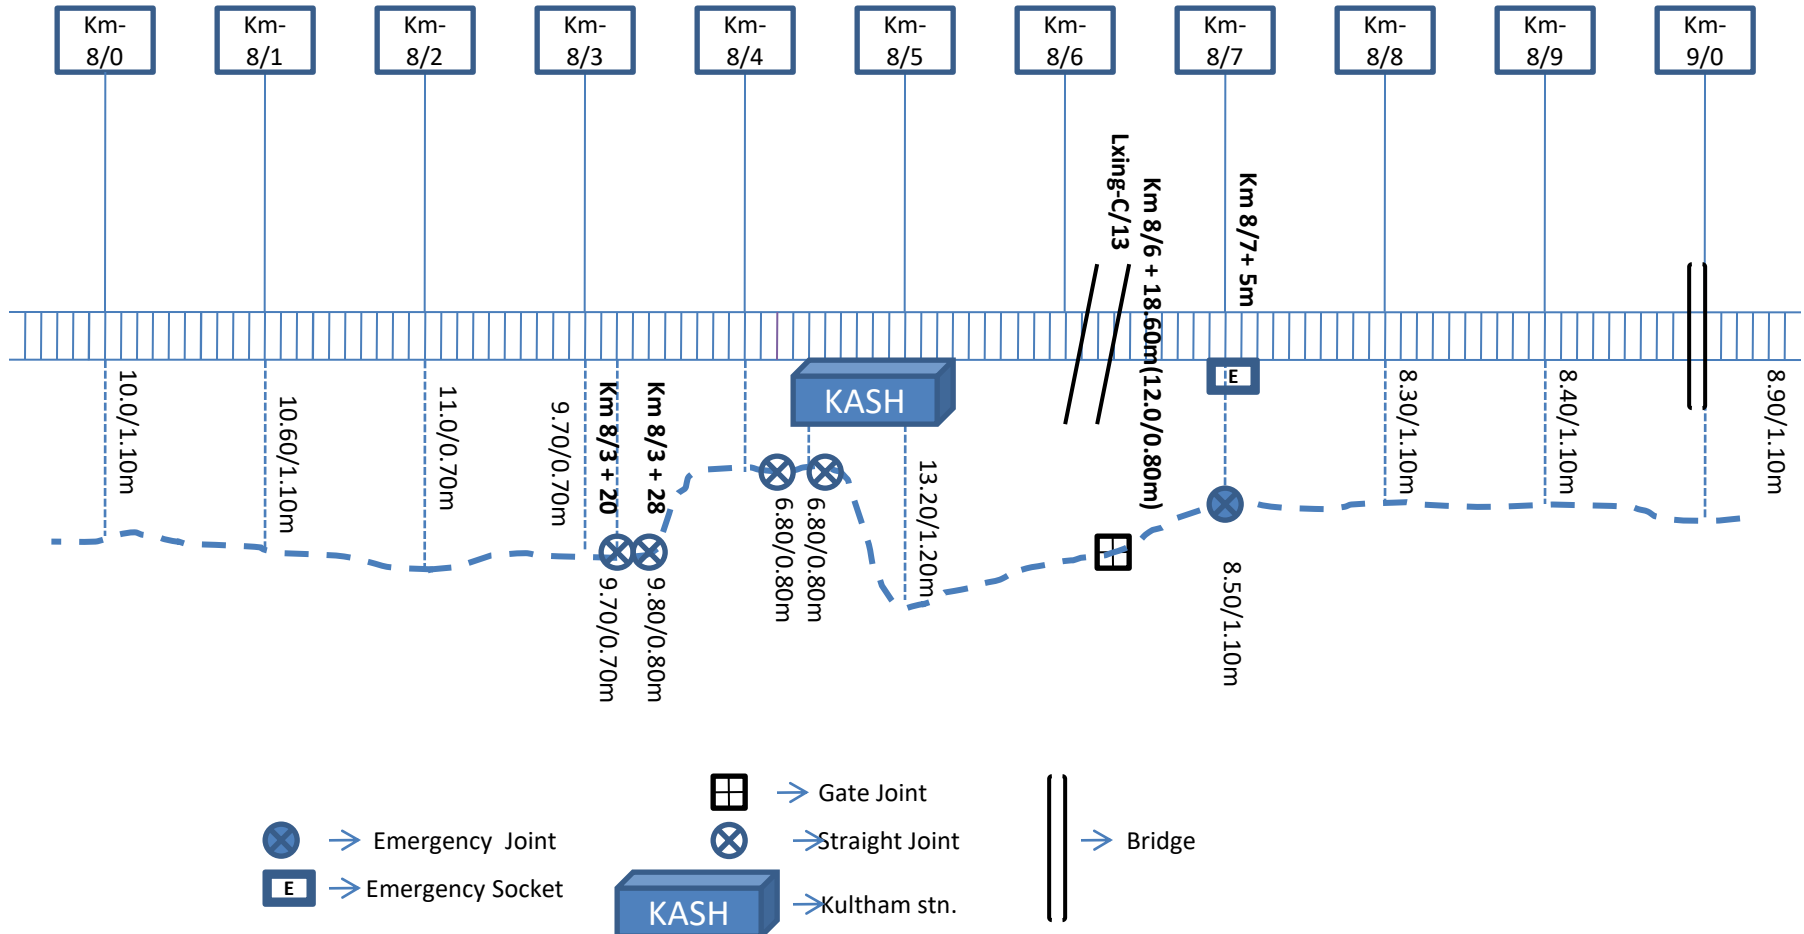

# CABLE ROUTE PLAN (PGW-NSS) SECTION

← PGW Side


NSS Side →

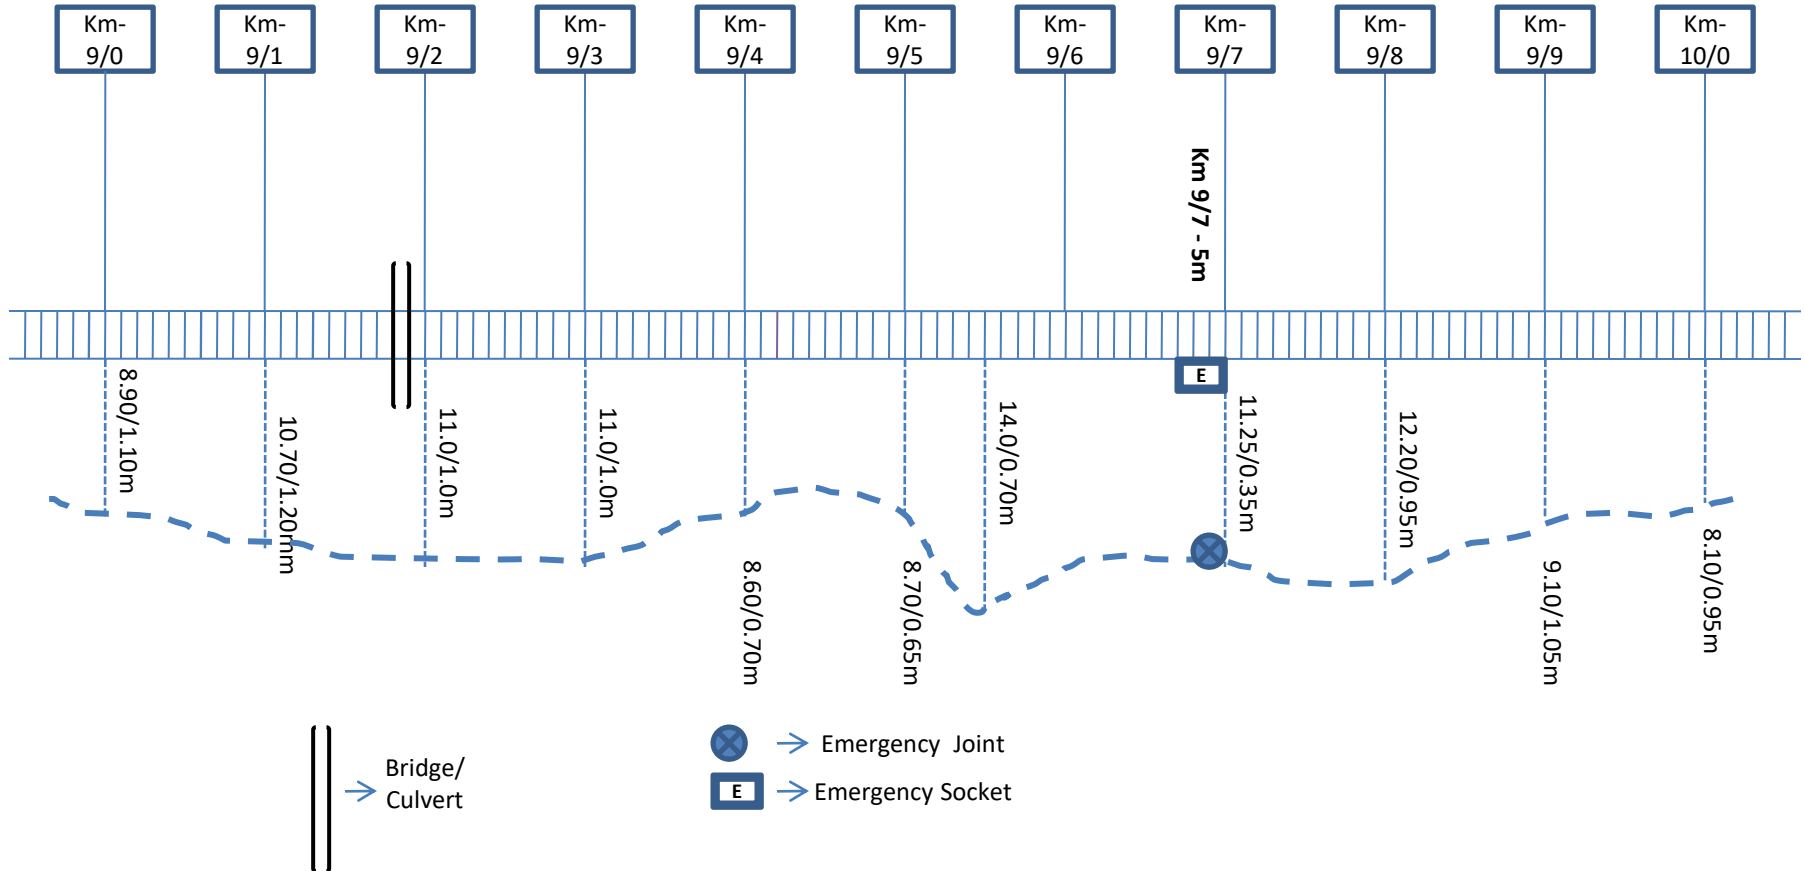

# CABLE ROUTE PLAN (PGW-NSS) SECTION

← PGW Side


NSS Side →

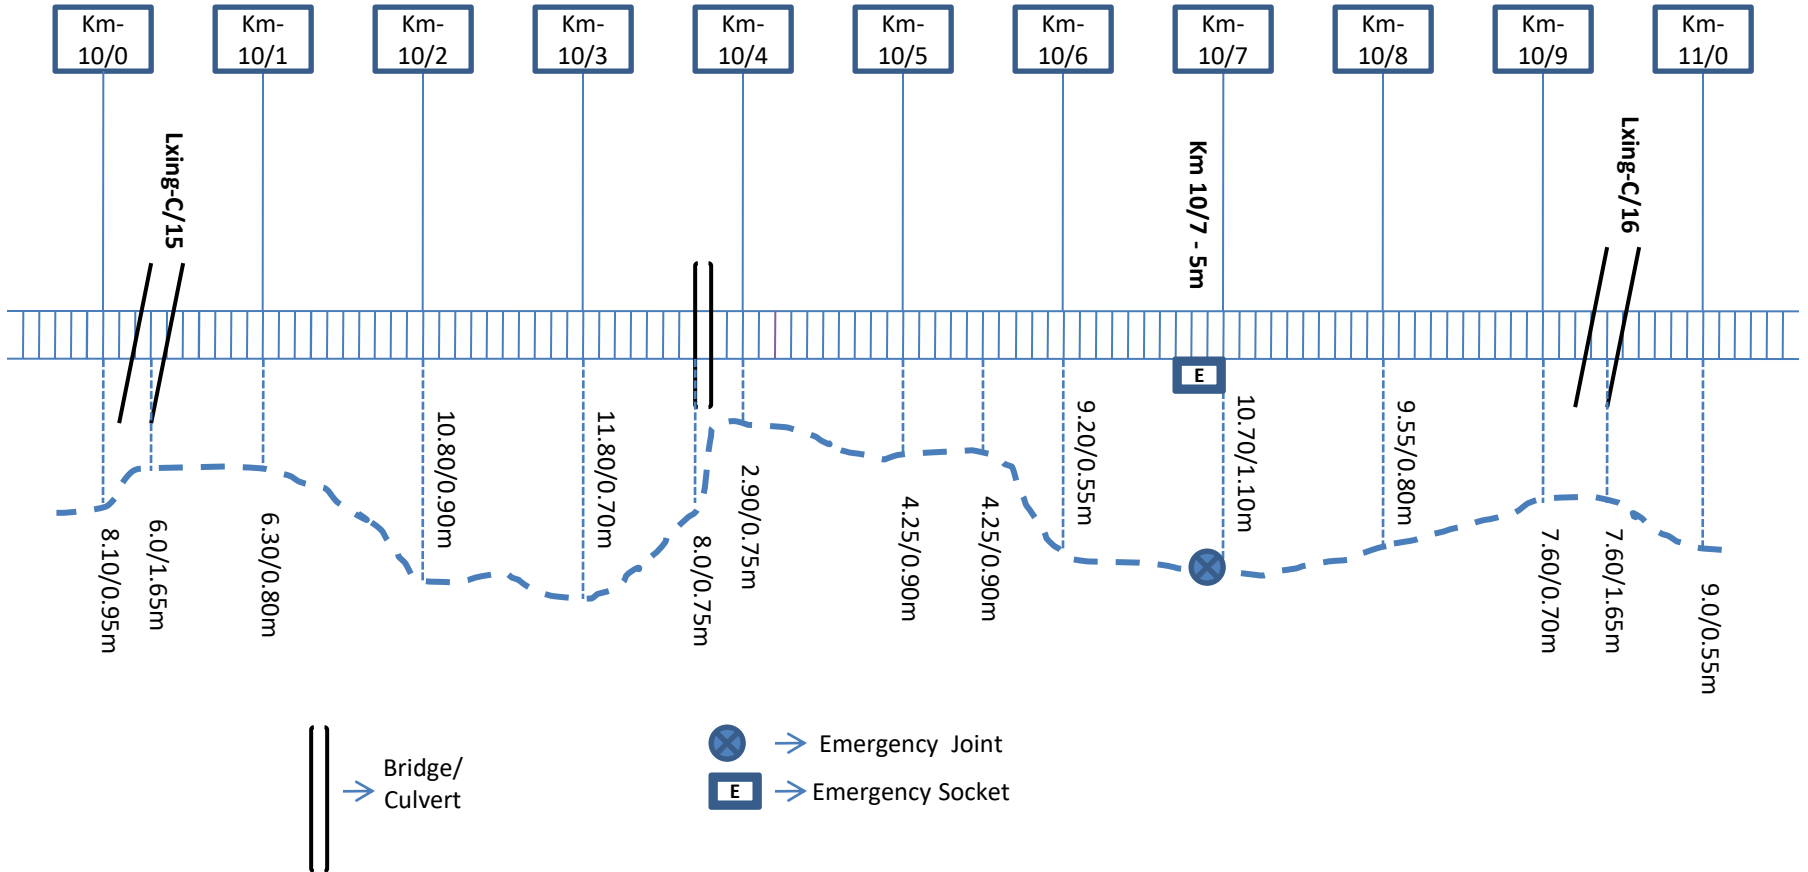

# CABLE ROUTE PLAN (PGW-NSS) SECTION

← PGW Side


NSS Side →

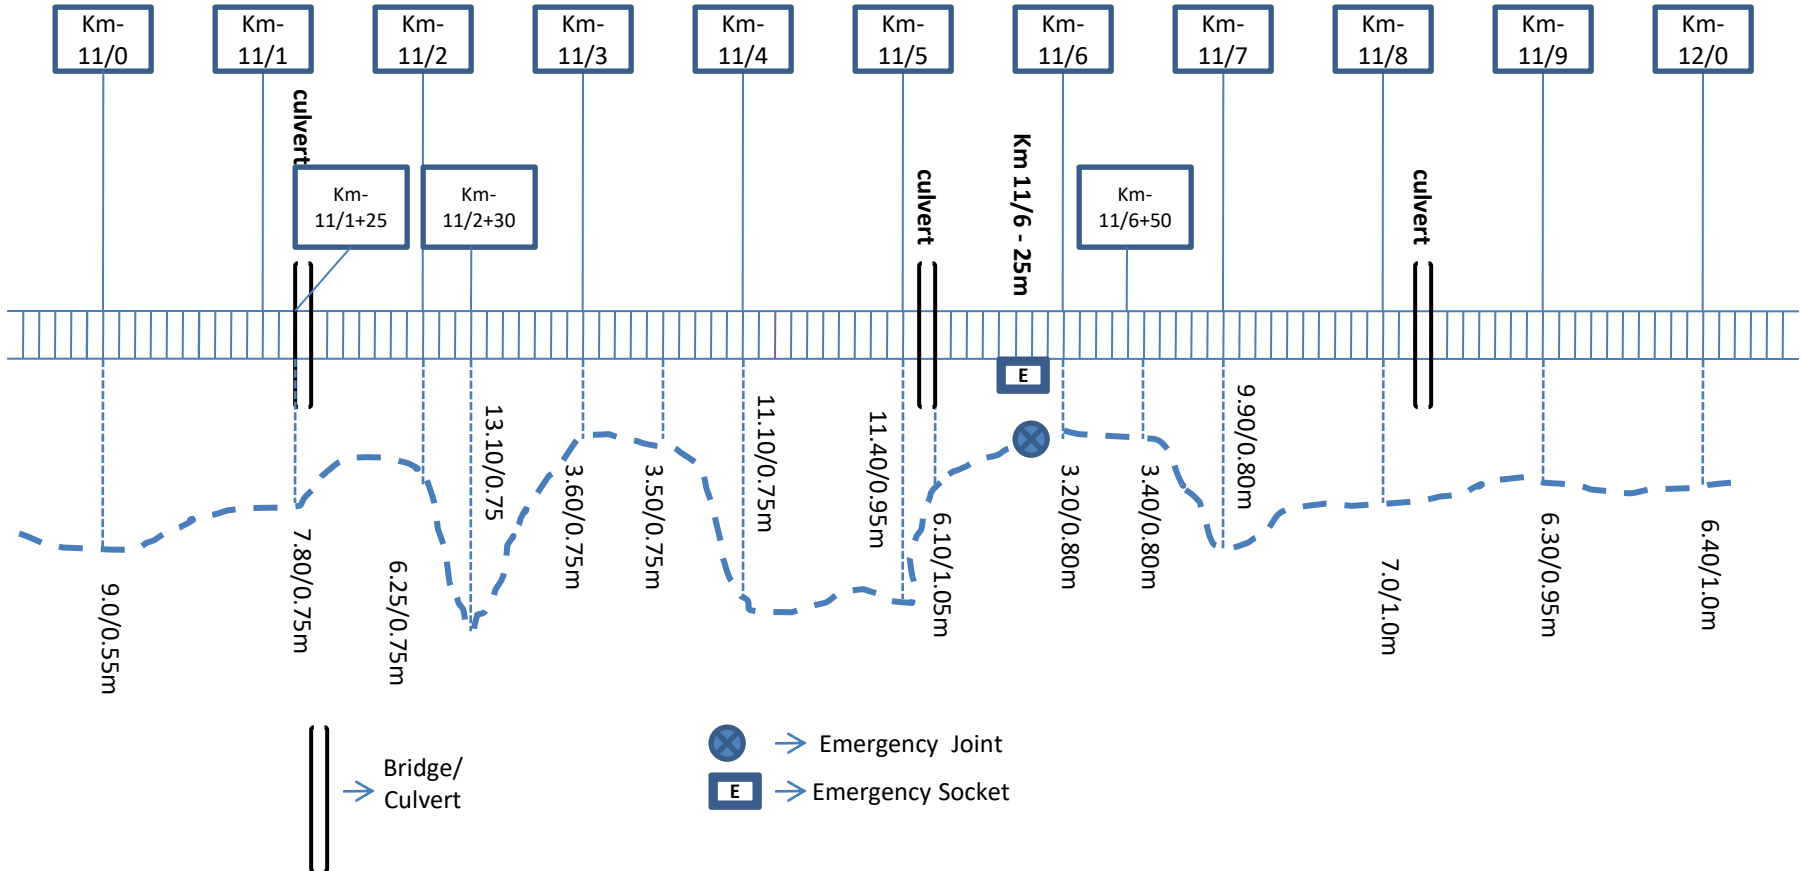

# CABLE ROUTE PLAN (PGW-NSS) SECTION

← PGW Side


NSS Side →

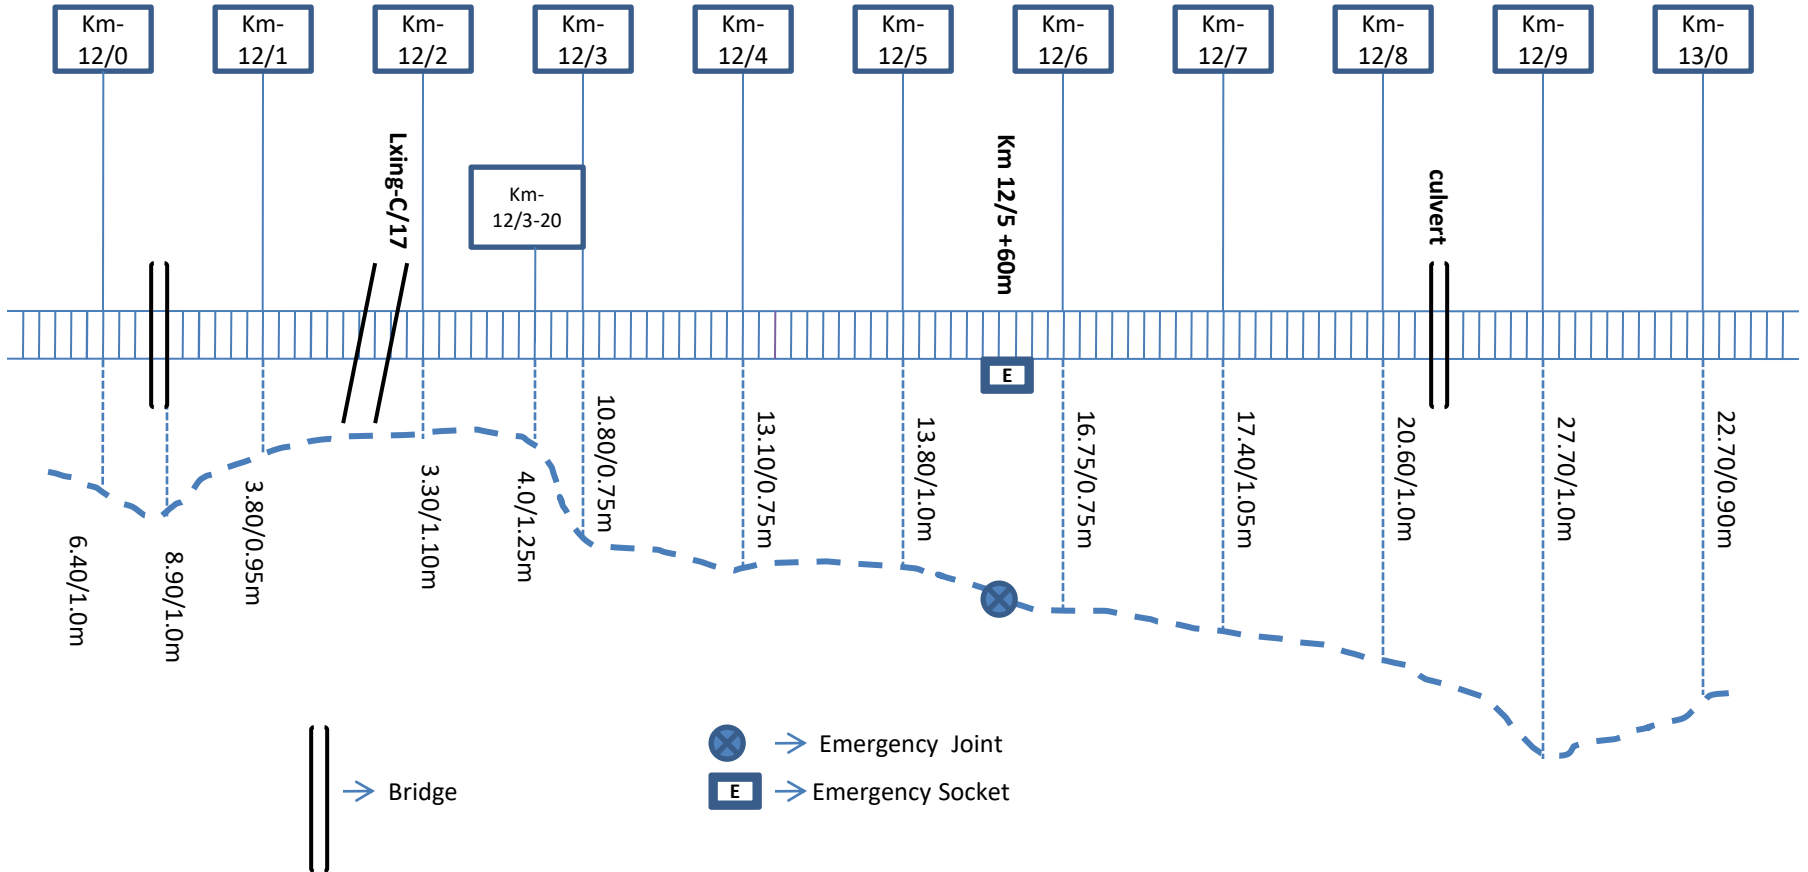

# CABLE ROUTE PLAN (PGW-NSS) SECTION

← PGW Side


NSS Side →

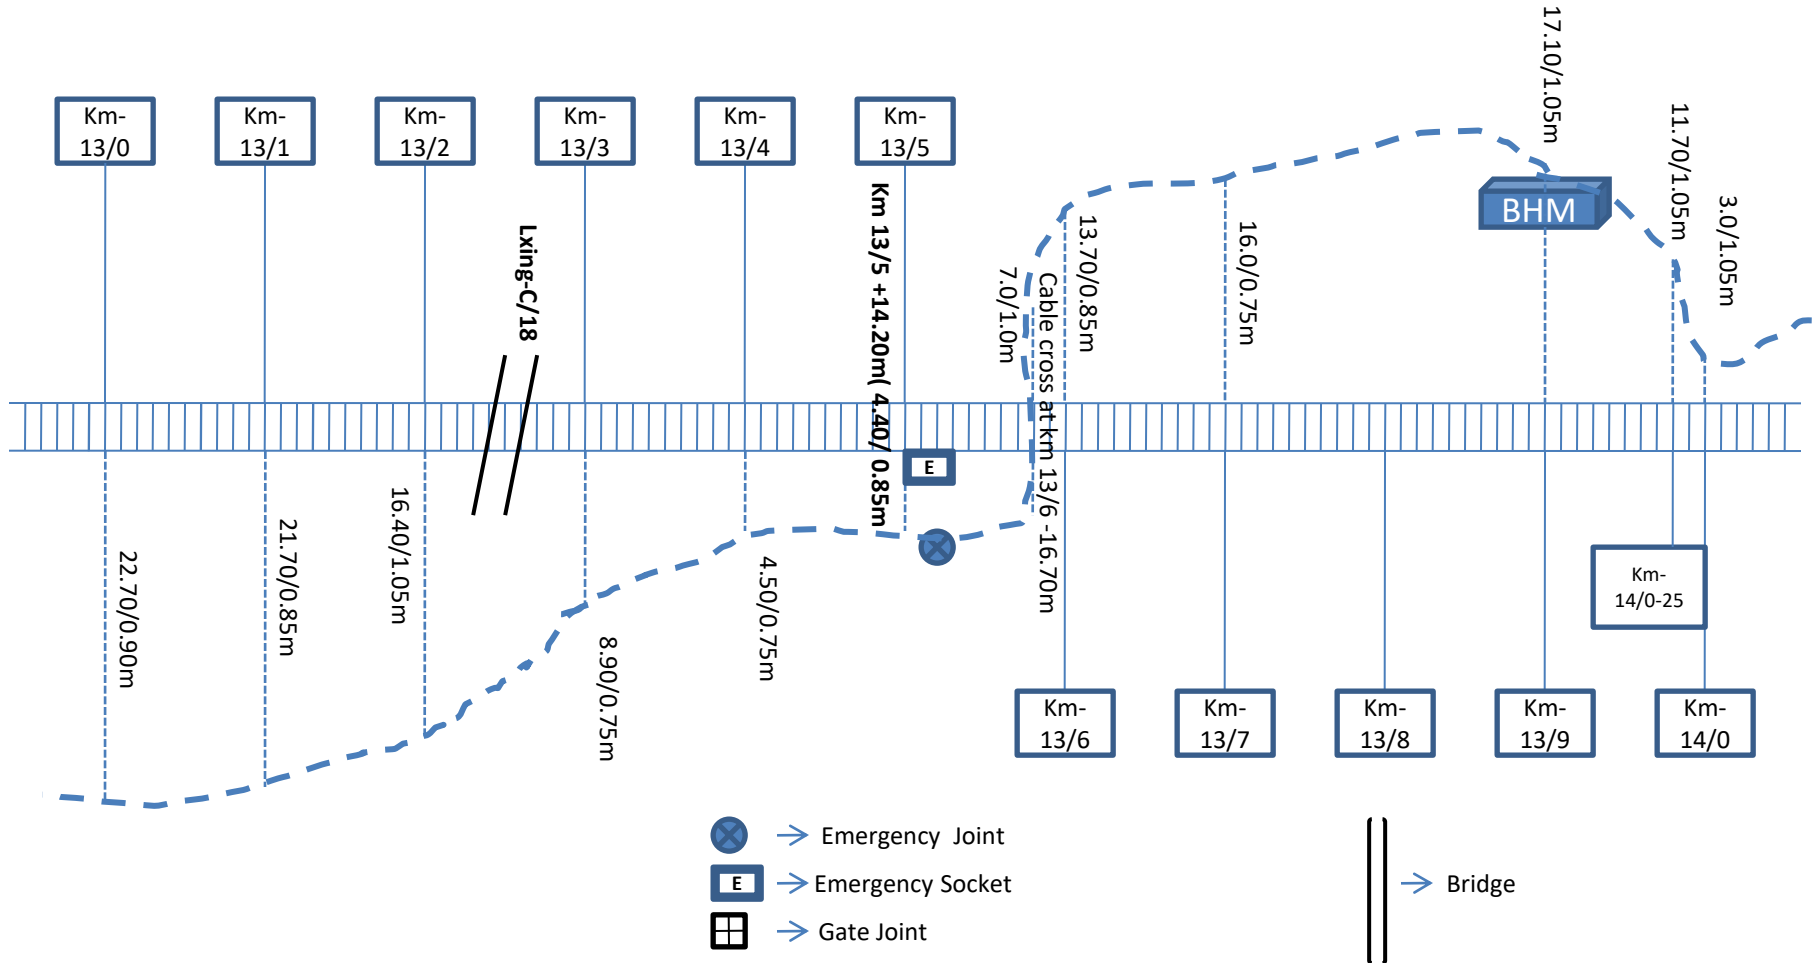




# CABLE ROUTE PLAN (PGW-NSS) SECTION

← PGW Side

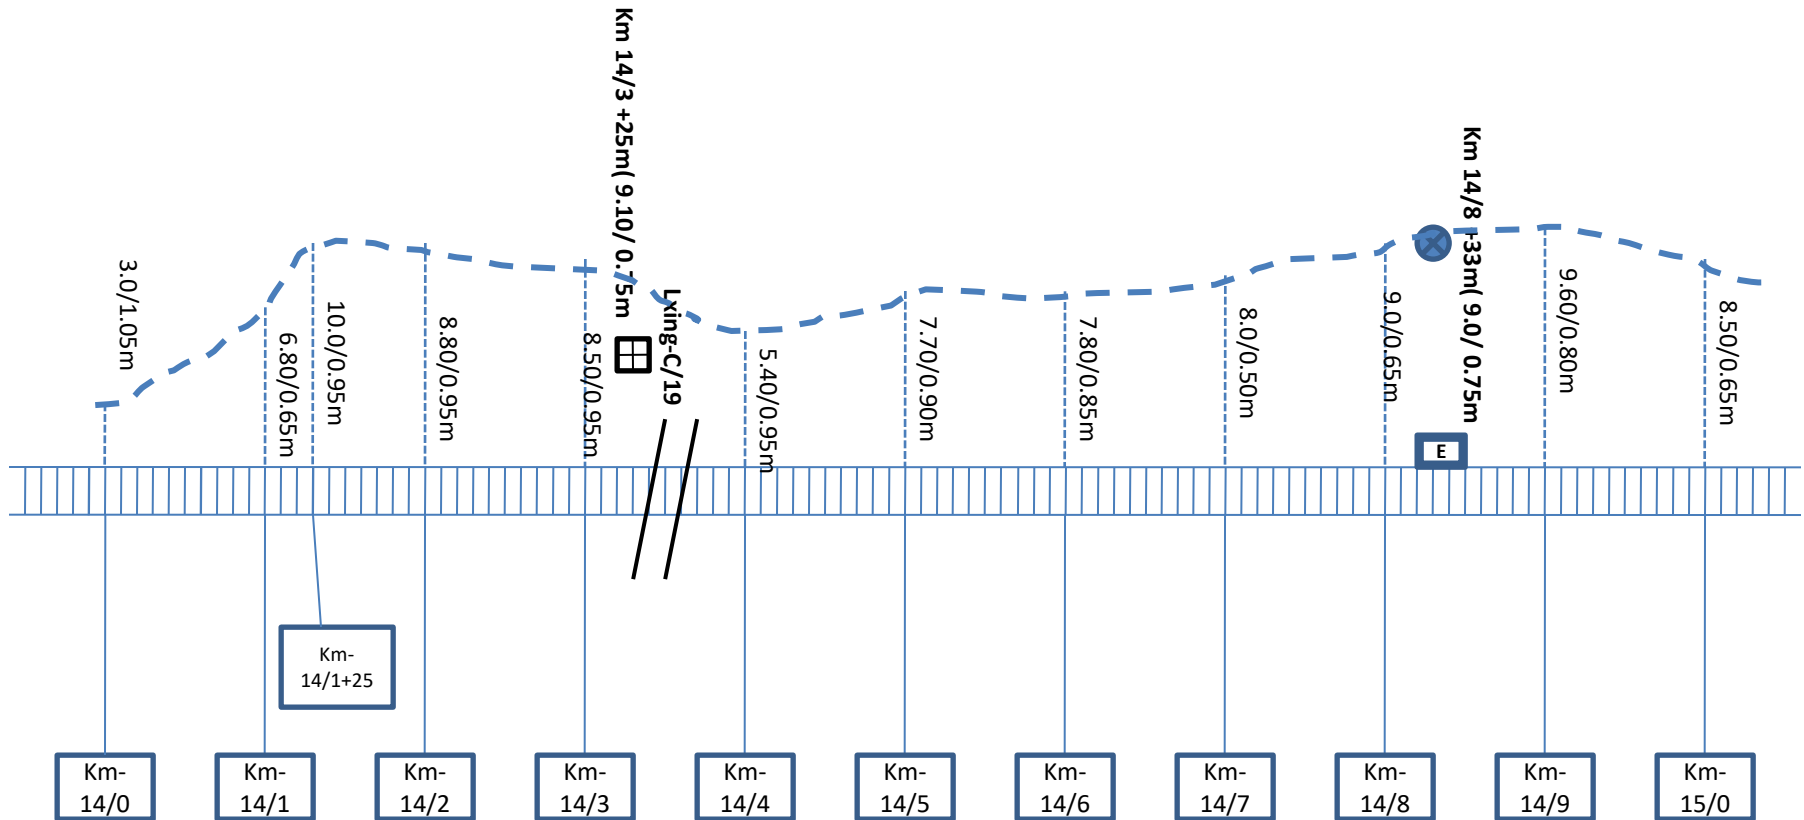NSS Side →




-  → Emergency Joint
-  → Emergency Socket
-  → Gate Joint

# CABLE ROUTE PLAN (PGW-NSS) SECTION

← PGW Side

NSS Side →

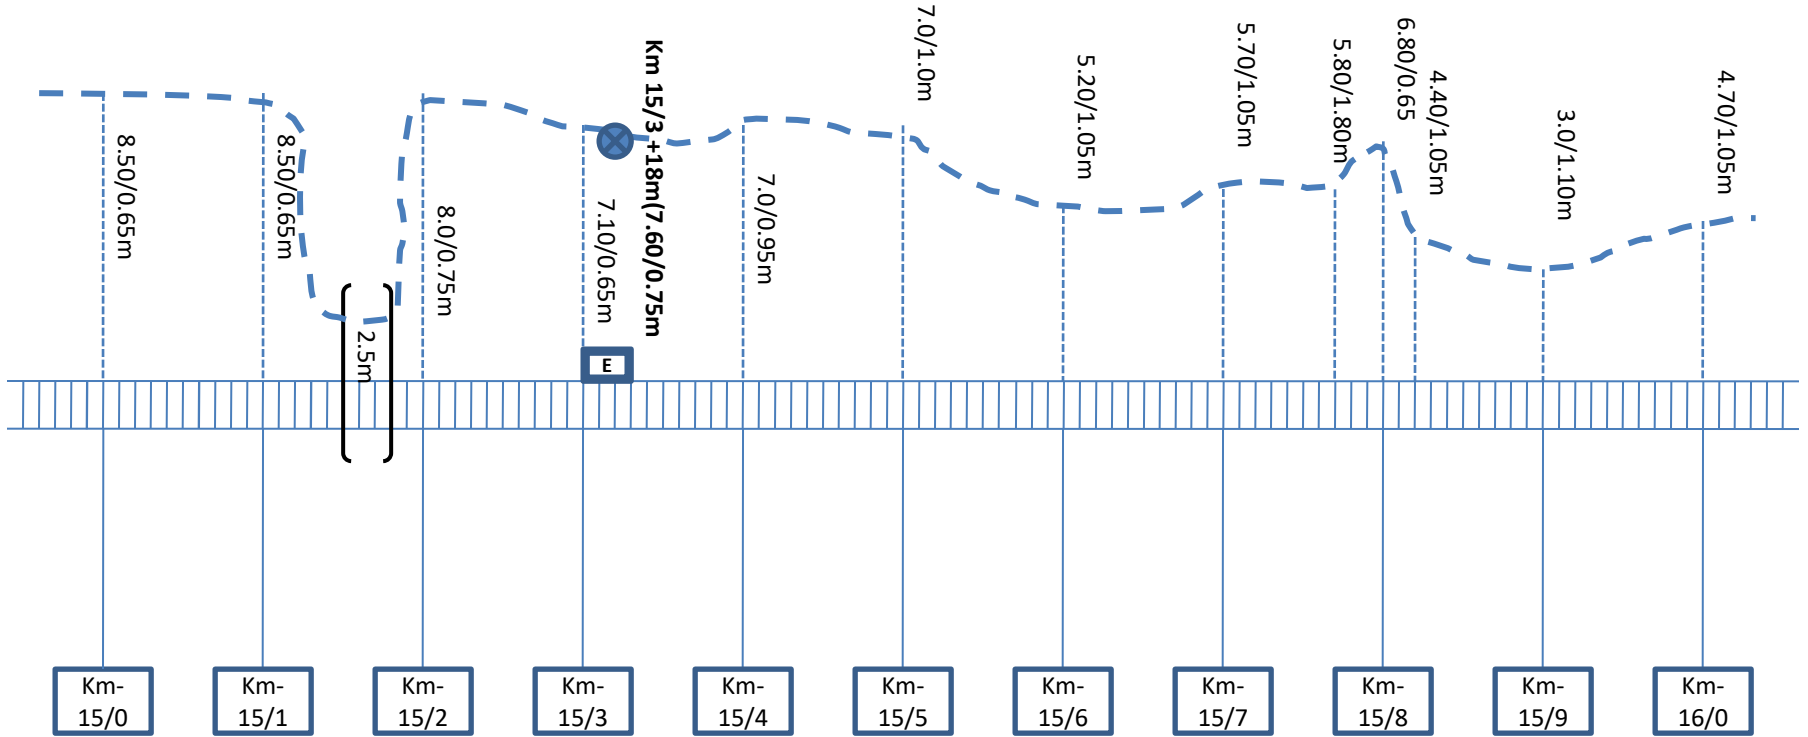

⊗ → Emergency Joint  
 [E] → Emergency Socket


||| → Bridge



# CABLE ROUTE PLAN (PGW-NSS) SECTION

← PGW Side

NSS Side →

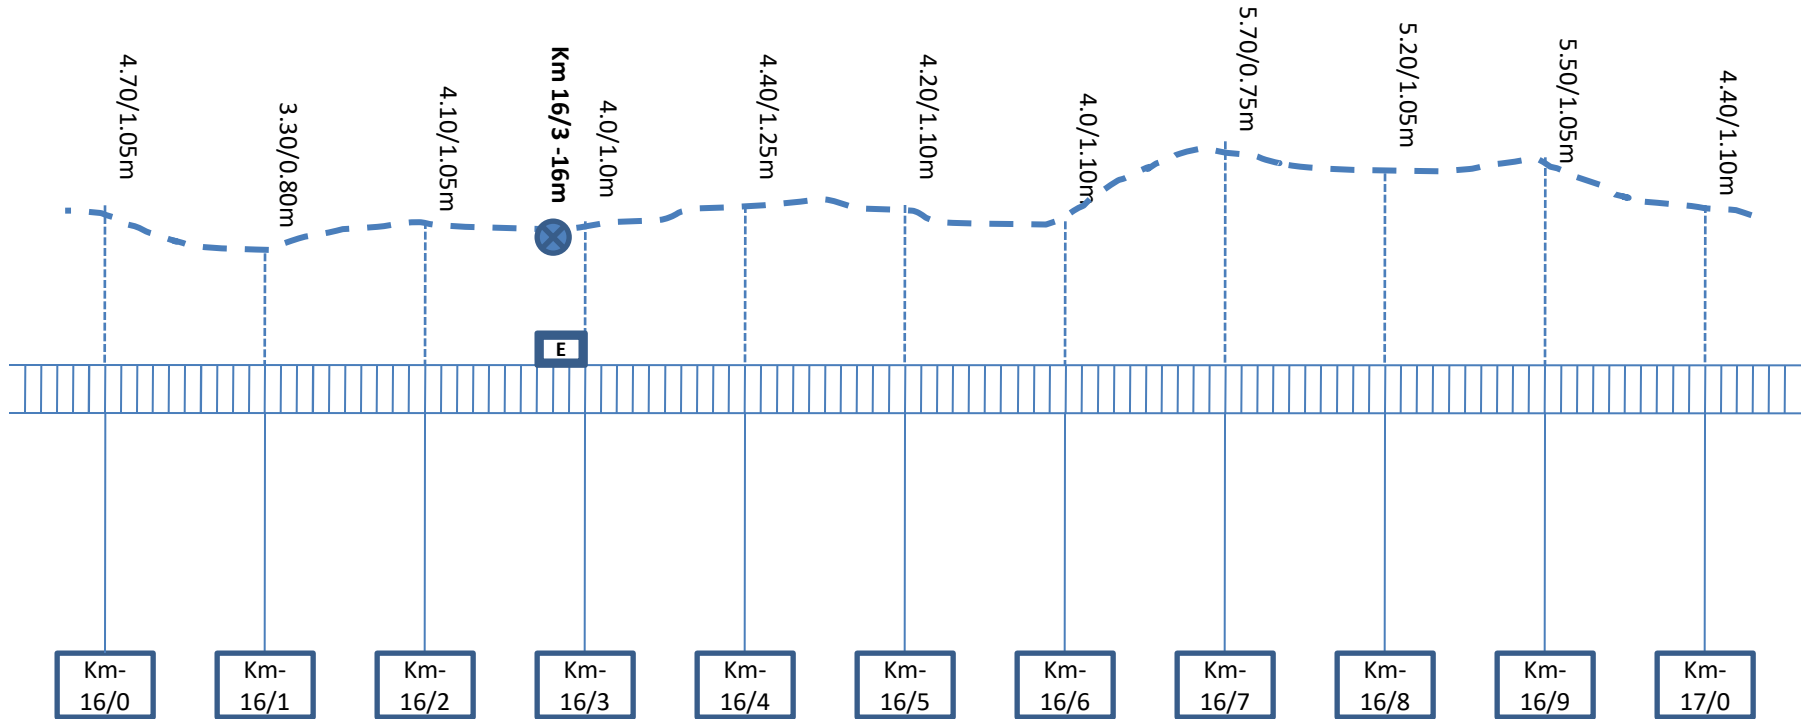




- ⊗ → Emergency Joint
- ⊠ E → Emergency Socket

# CABLE ROUTE PLAN (PGW-NSS) SECTION

← PGW Side

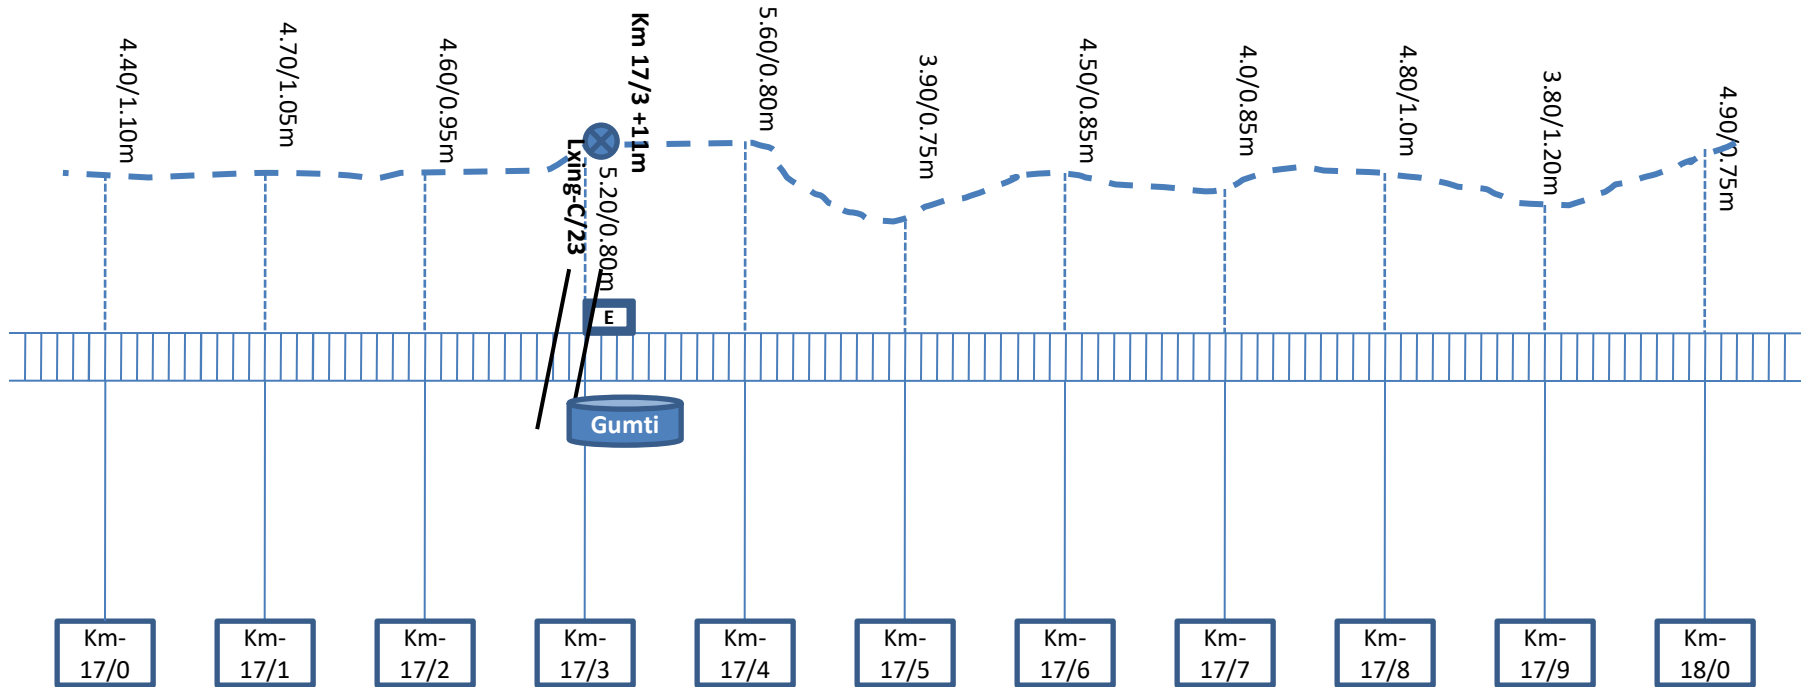NSS Side →






-  → Emergency Joint
-  → Emergency Socket

# CABLE ROUTE PLAN (PGW-NSS) SECTION

← PGW Side

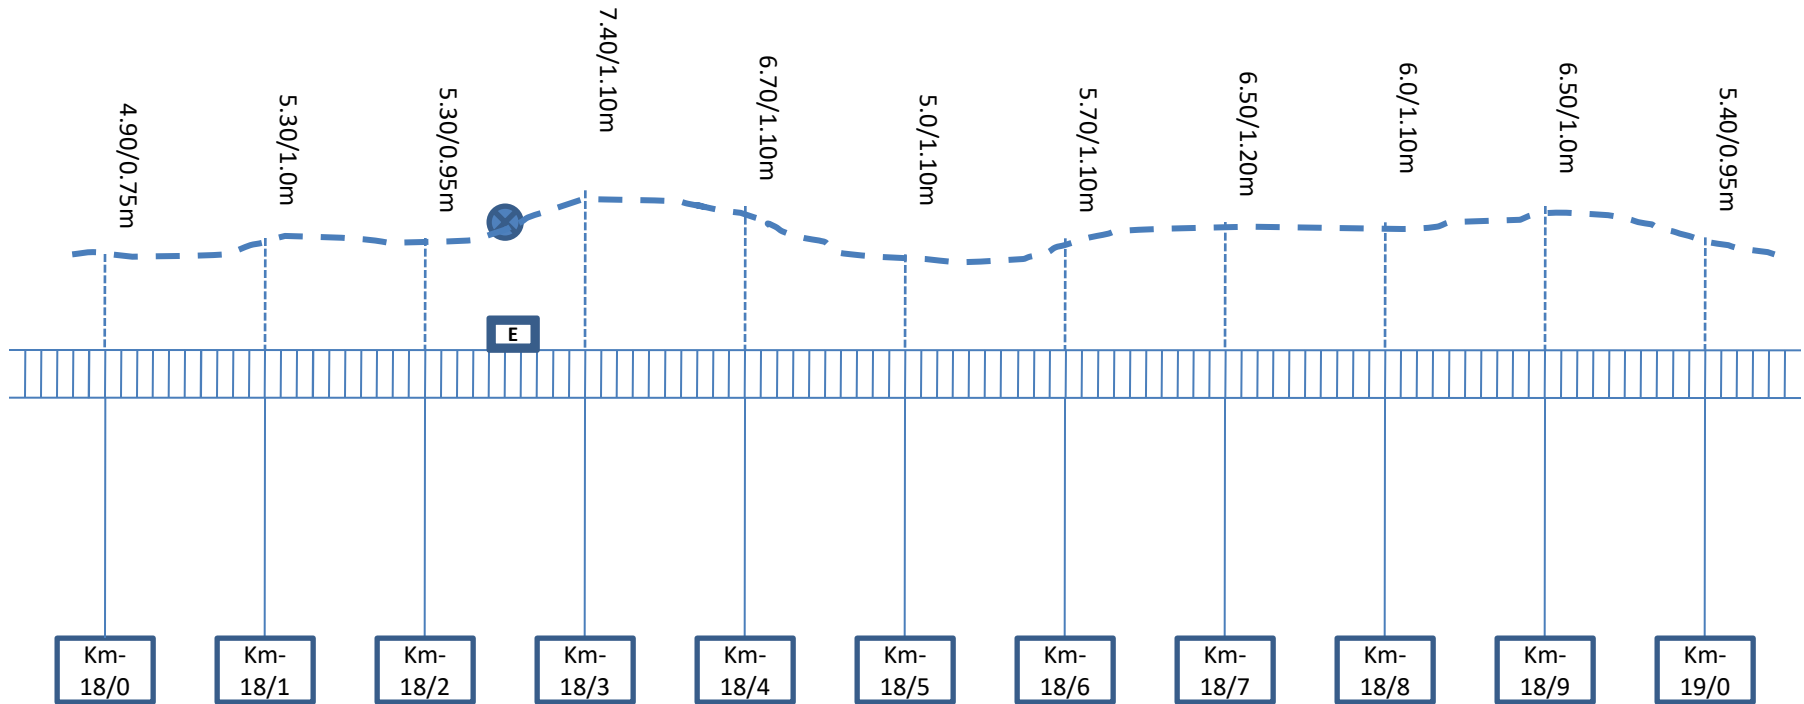NSS Side →




-  → Emergency Joint
-  → Emergency Socket

# CABLE ROUTE PLAN (PGW-NSS) SECTION

← PGW Side

NSS Side →

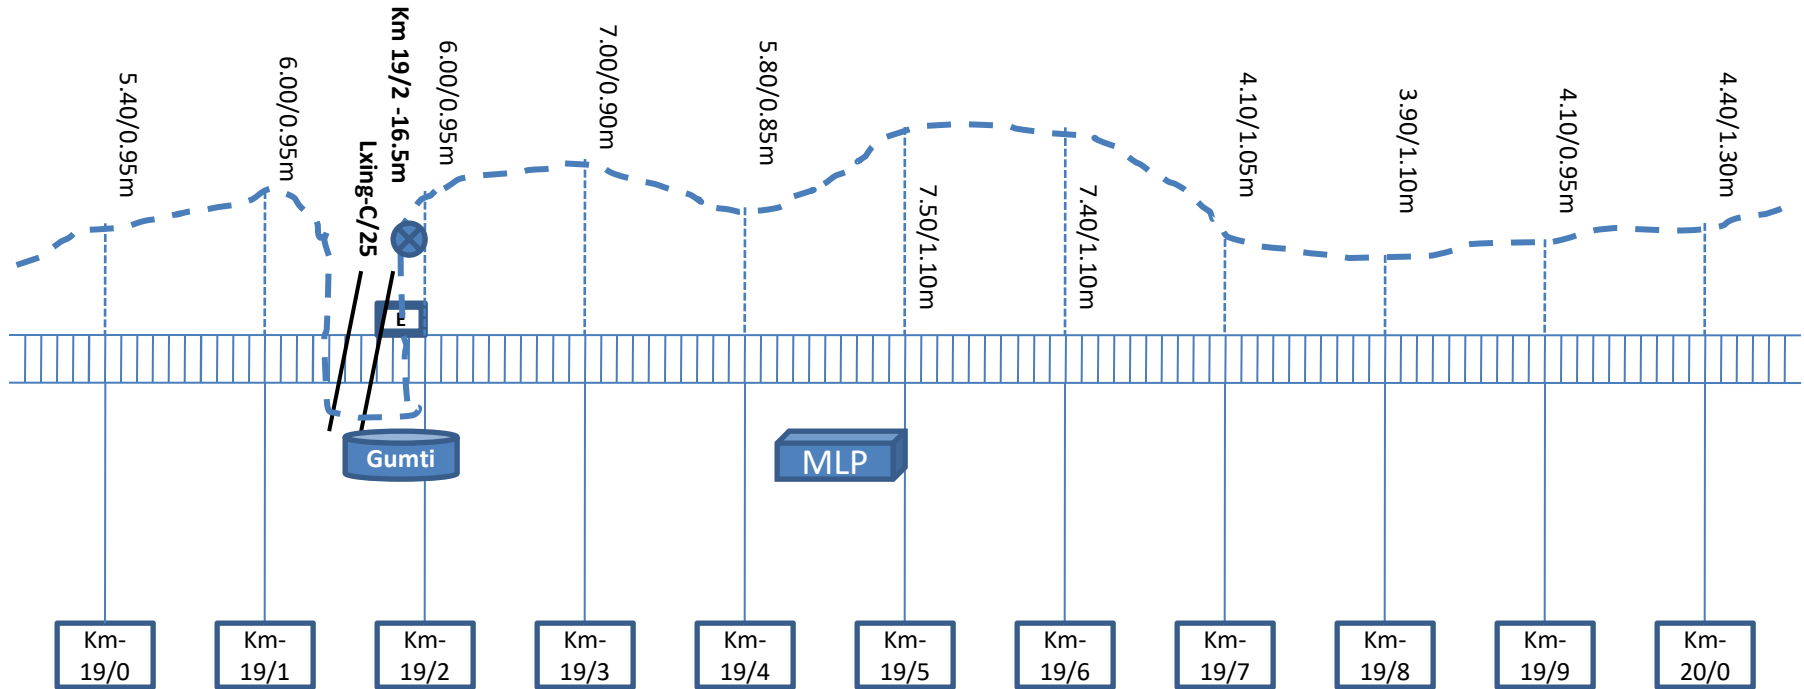

⊗ → Emergency Joint


⊠ → Emergency Socket




MLP → MALUPOTA station

# CABLE ROUTE PLAN (PGW-NSS) SECTION

← PGW Side

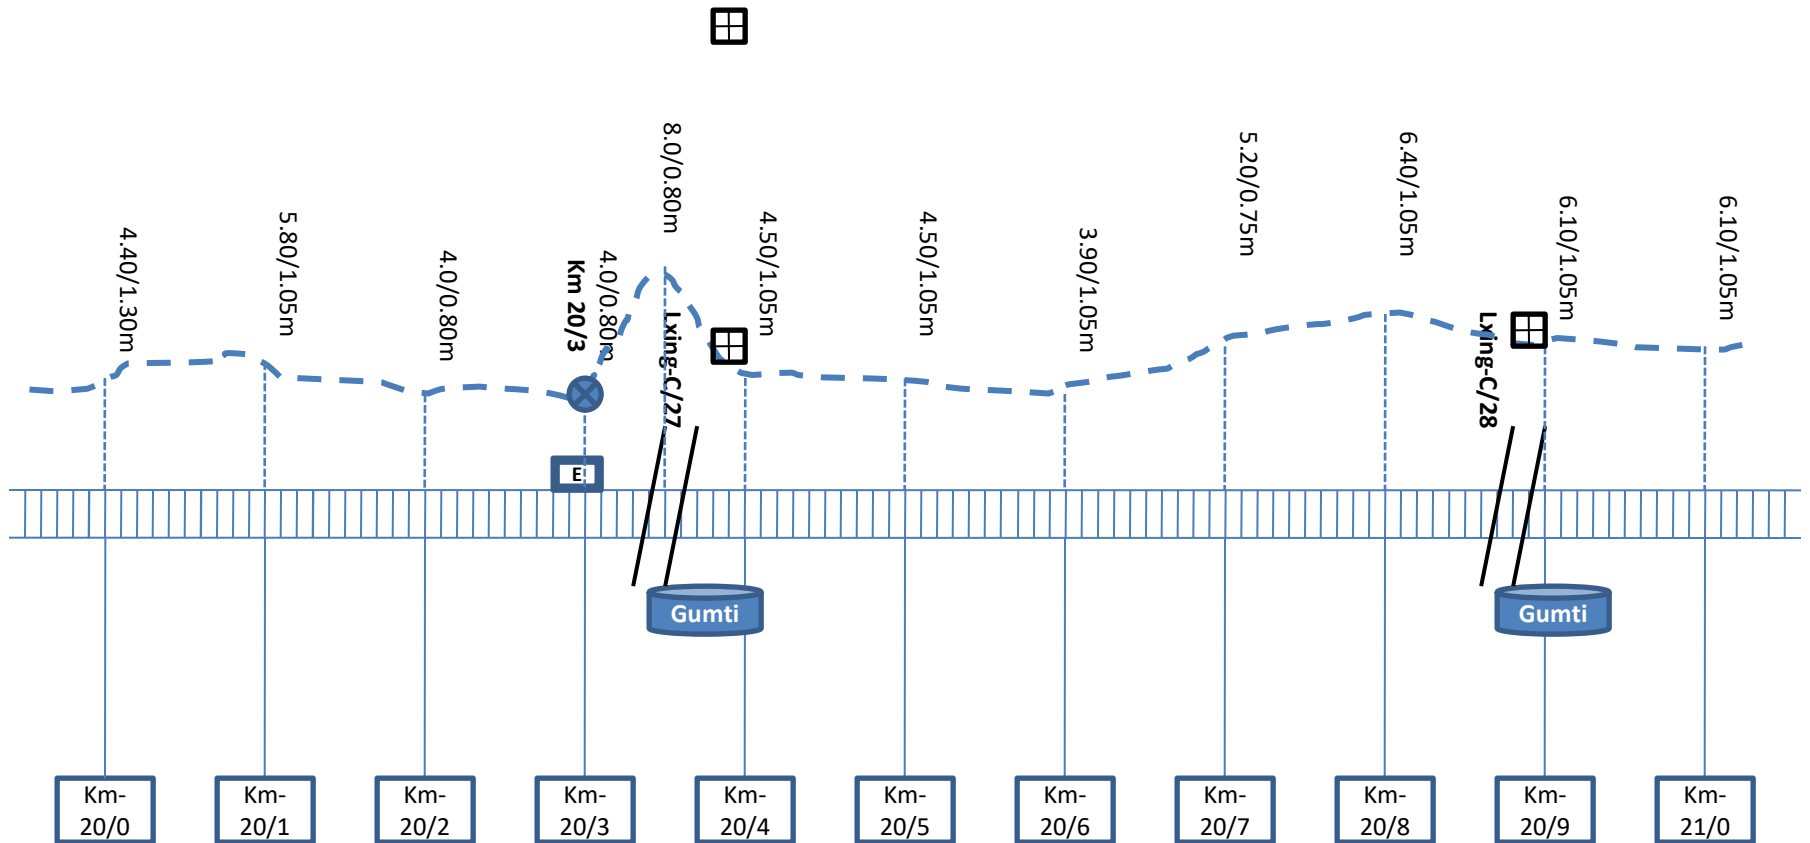NSS Side →




-  → Gate Joint
-  → Emergency Joint
-  → Emergency Socket

# CABLE ROUTE PLAN (PGW-NSS) SECTION

← PGW Side

NSS Side →

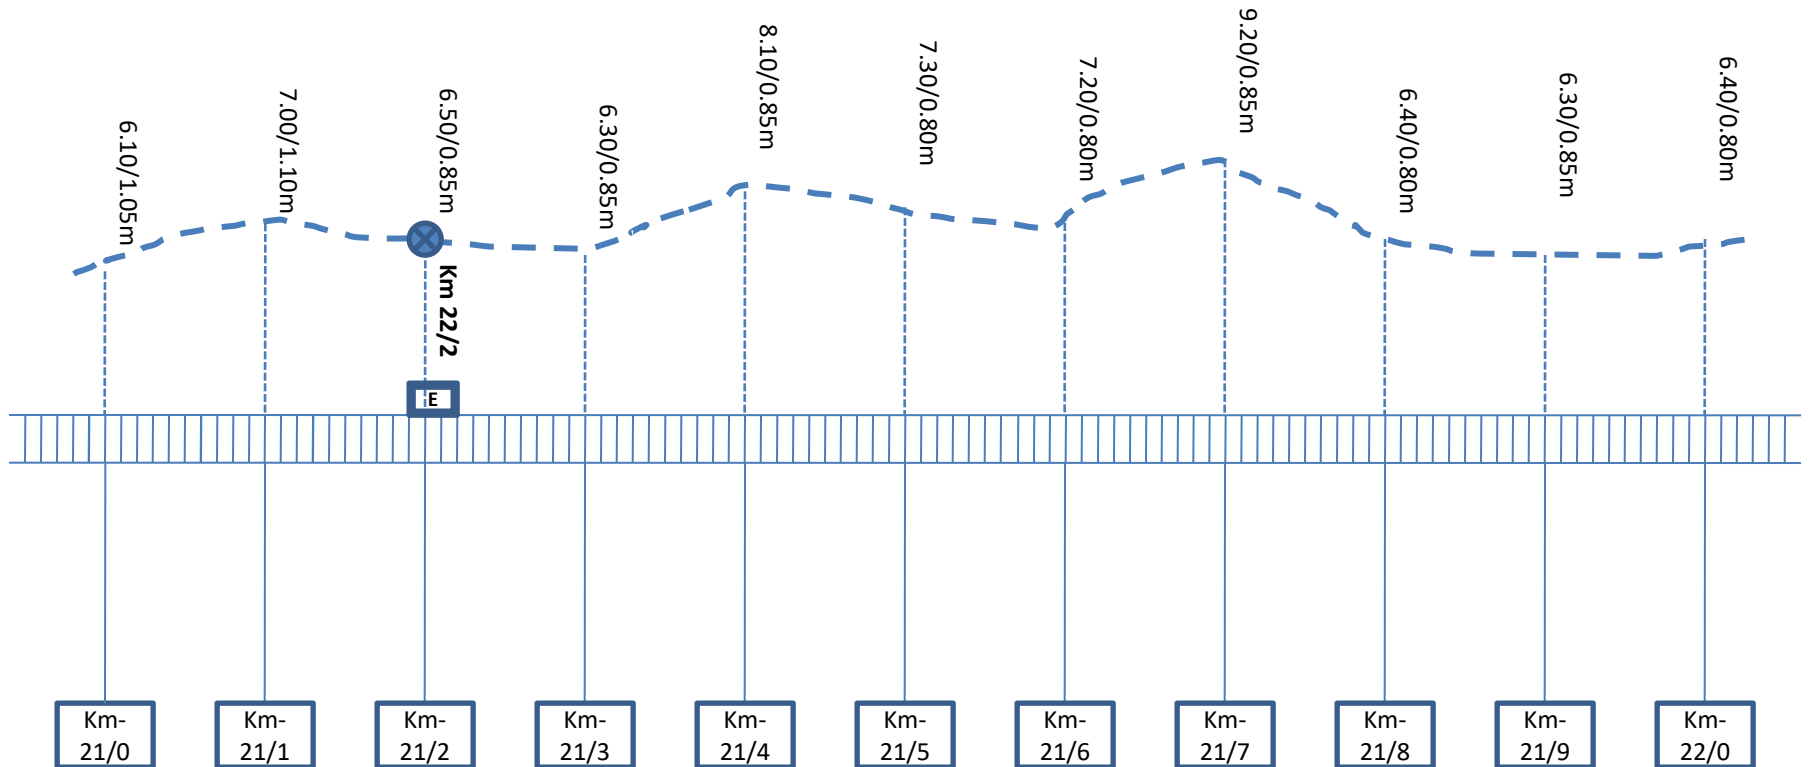


⊗ → Emergency Joint

⊠ → Emergency Socket

# CABLE ROUTE PLAN (PGW-NSS) SECTION

← PGW Side

NSS Side →

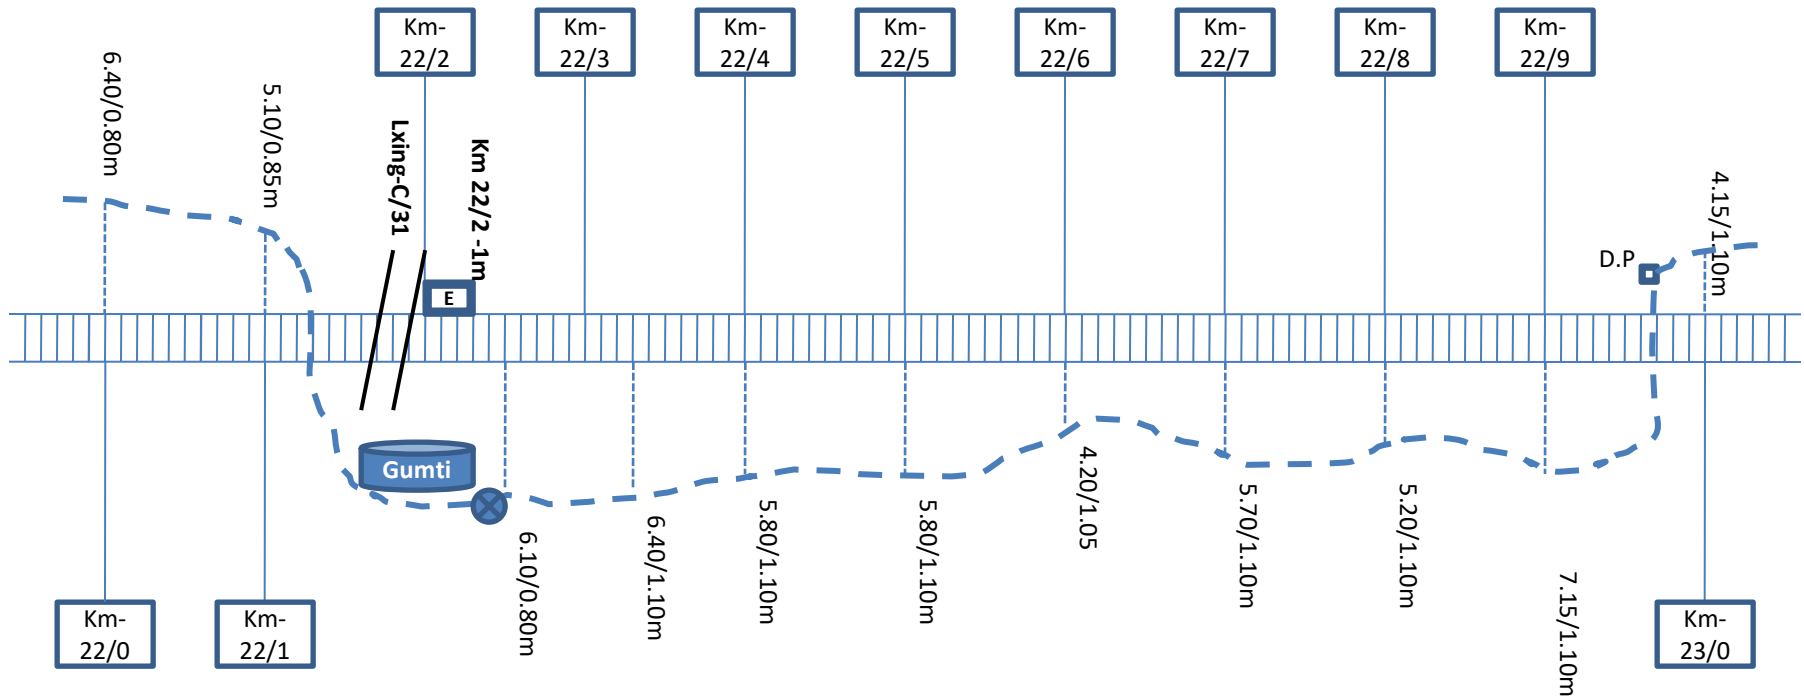


⊗ → Emergency Joint  
 E → Emergency Socket

D.P = Direction Pole

# CABLE ROUTE PLAN (PGW-NSS) SECTION

← PGW Side

NSS Side →

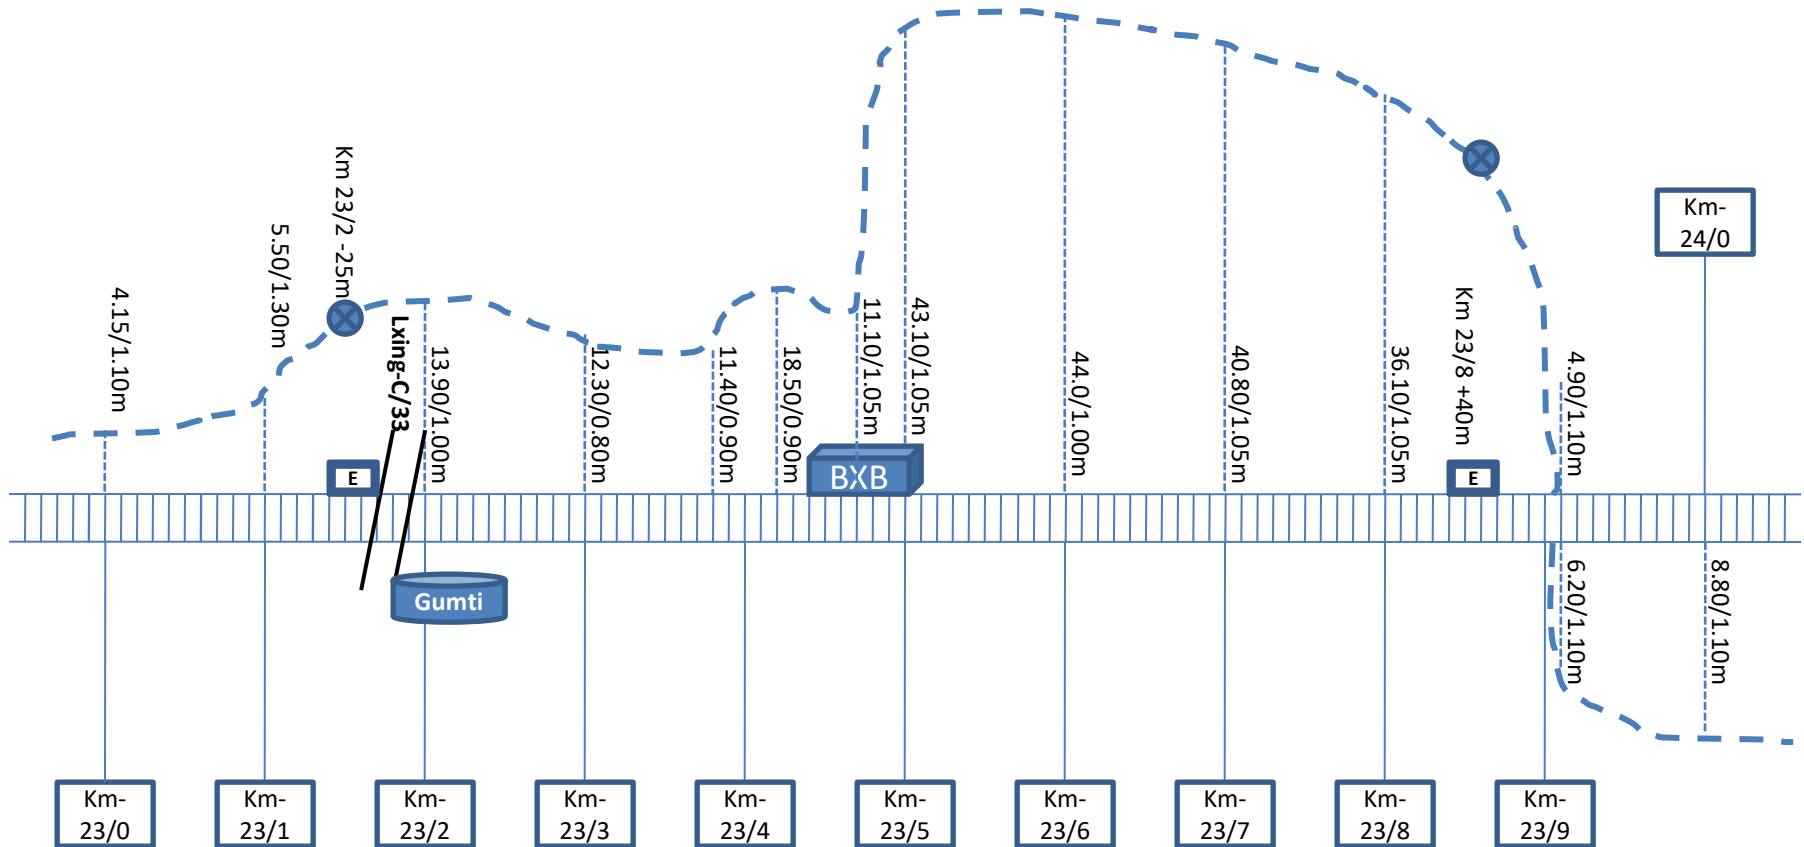

⊗ → Emergency Joint

E → Emergency Socket


BXB → BANGA station



# CABLE ROUTE PLAN (PGW-NSS) SECTION

← PGW Side

NSS Side →

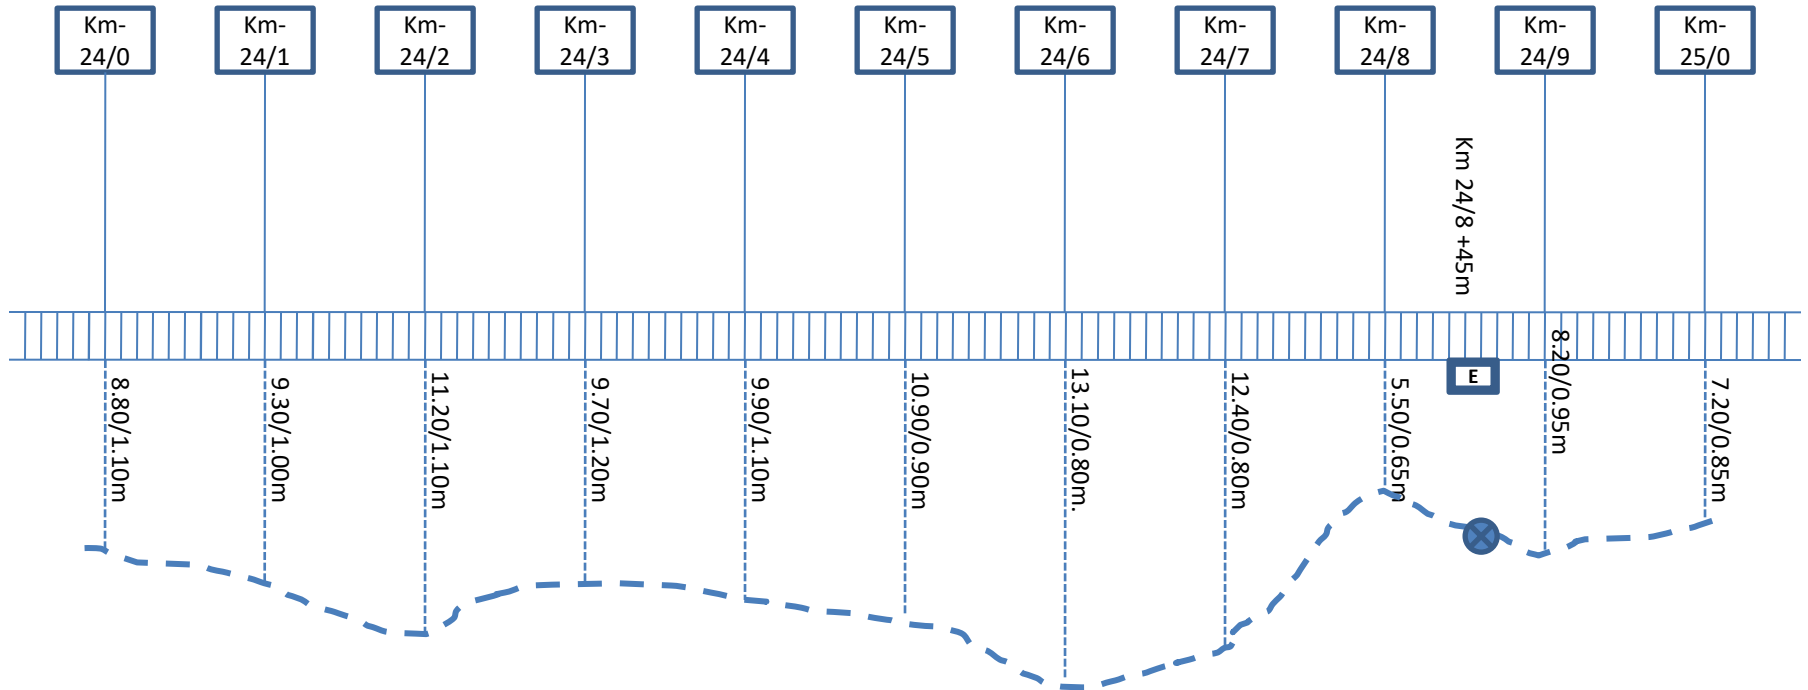


⊗ → Emergency Joint

ⓔ → Emergency Socket

# CABLE ROUTE PLAN (PGW-NSS) SECTION

← PGW Side


NSS Side →

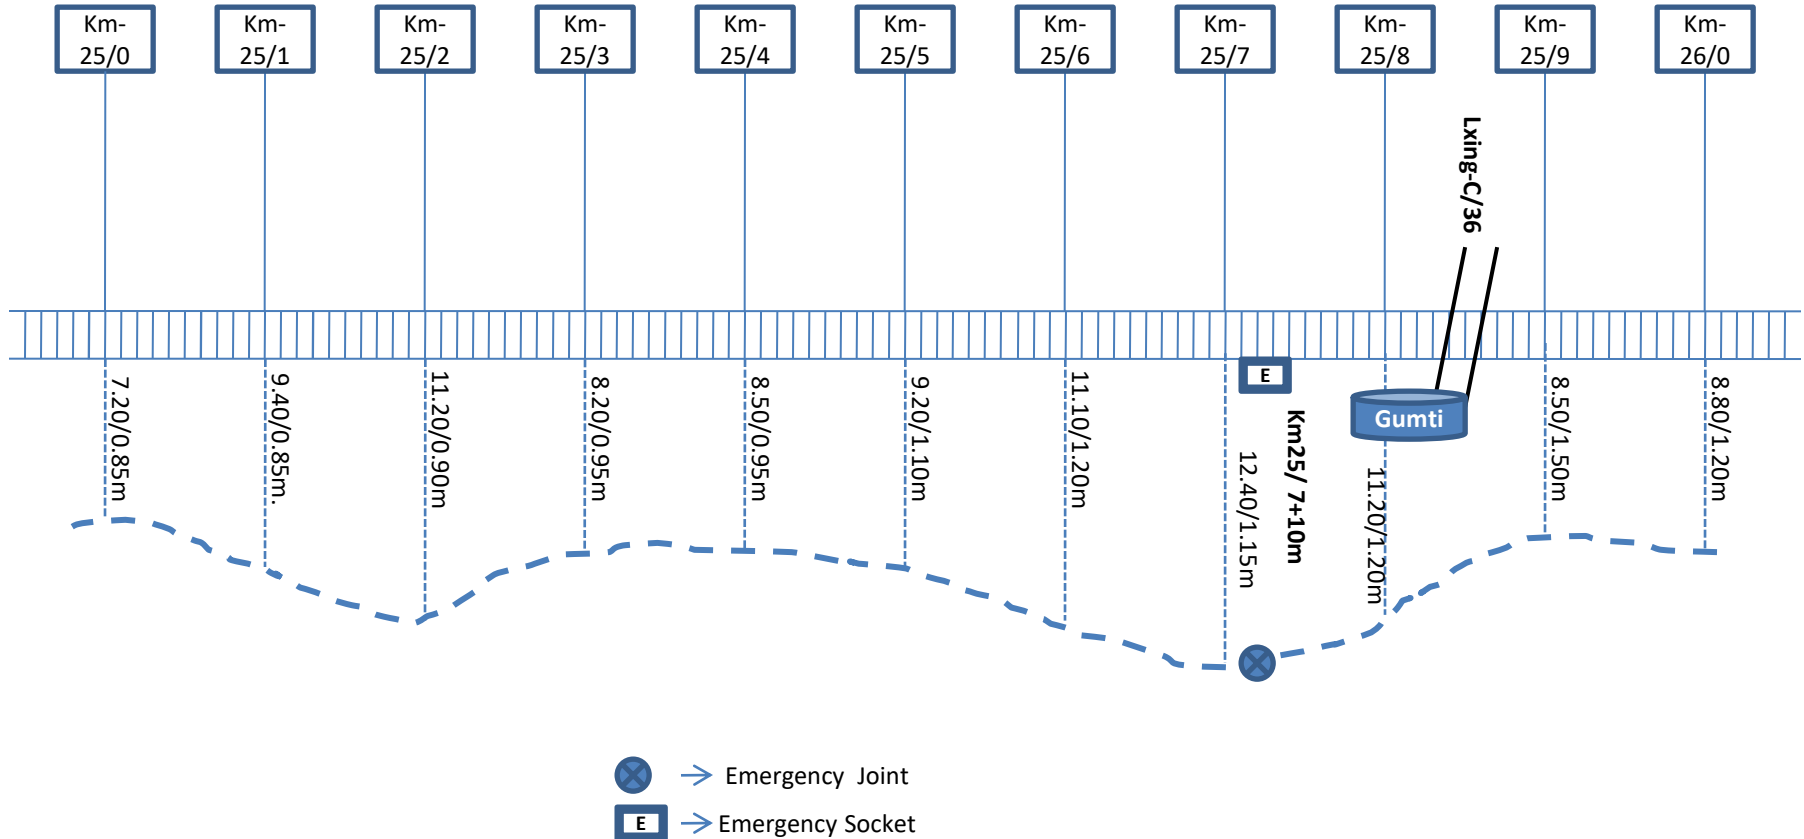





# CABLE ROUTE PLAN (PGW-NSS) SECTION

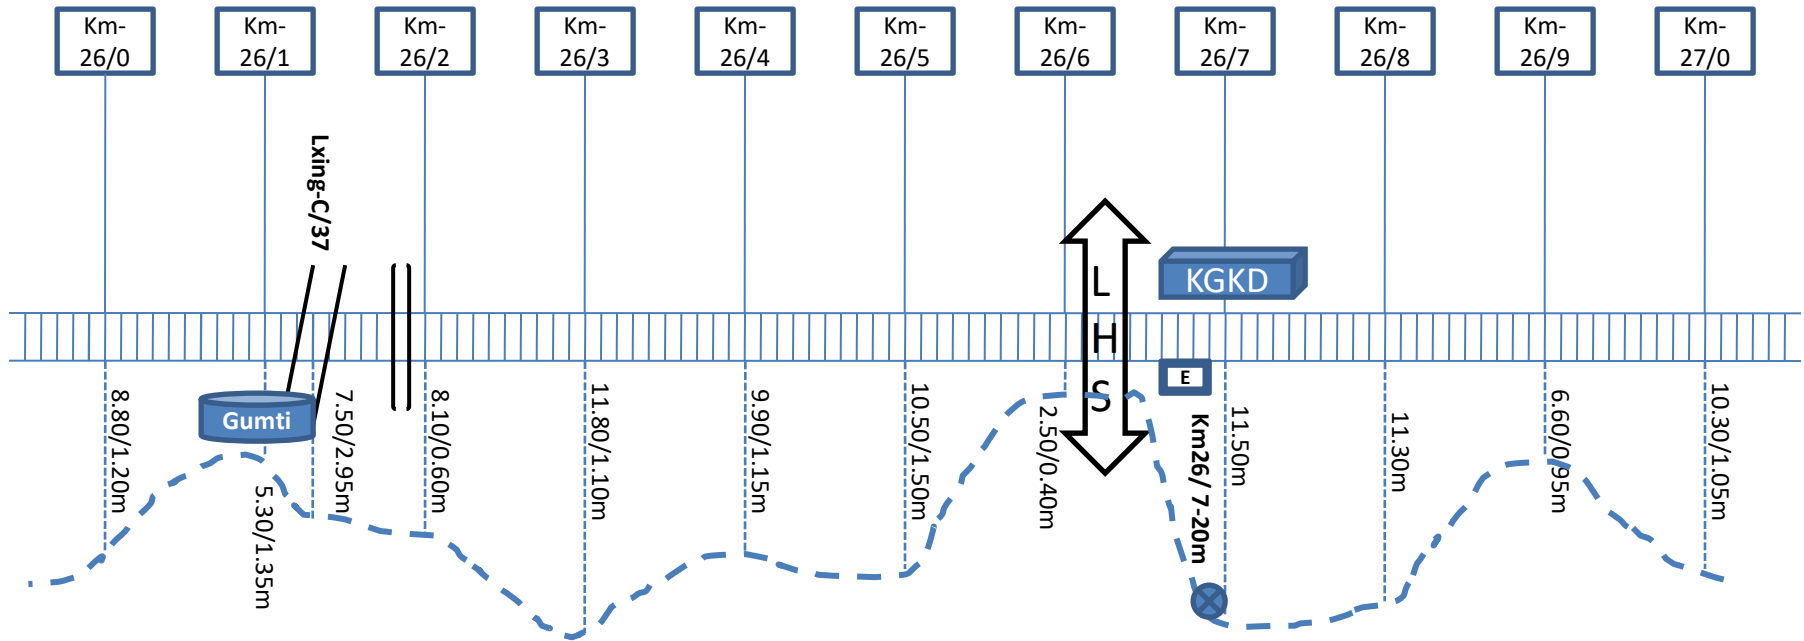← PGW Side

NSS Side →




-  → Emergency Joint
-  → Emergency Socket
-  → Khatkar kalan station



 → Bridge

# CABLE ROUTE PLAN (PGW-NSS) SECTION

← PGW Side

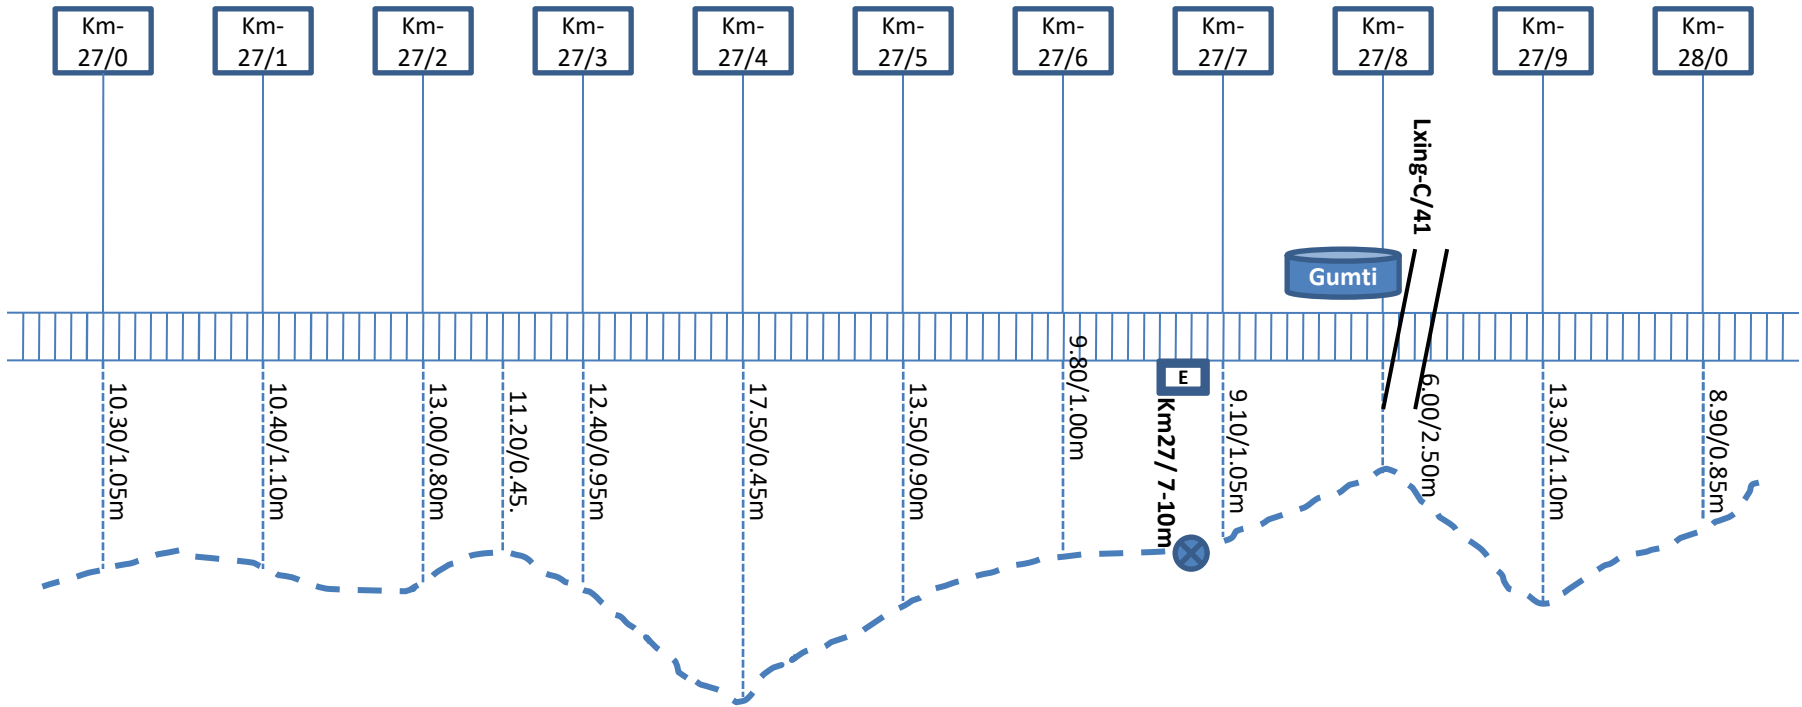NSS Side →




-  Emergency Joint
-  Emergency Socket

# CABLE ROUTE PLAN (PGW-NSS) SECTION

← PGW Side

NSS Side →

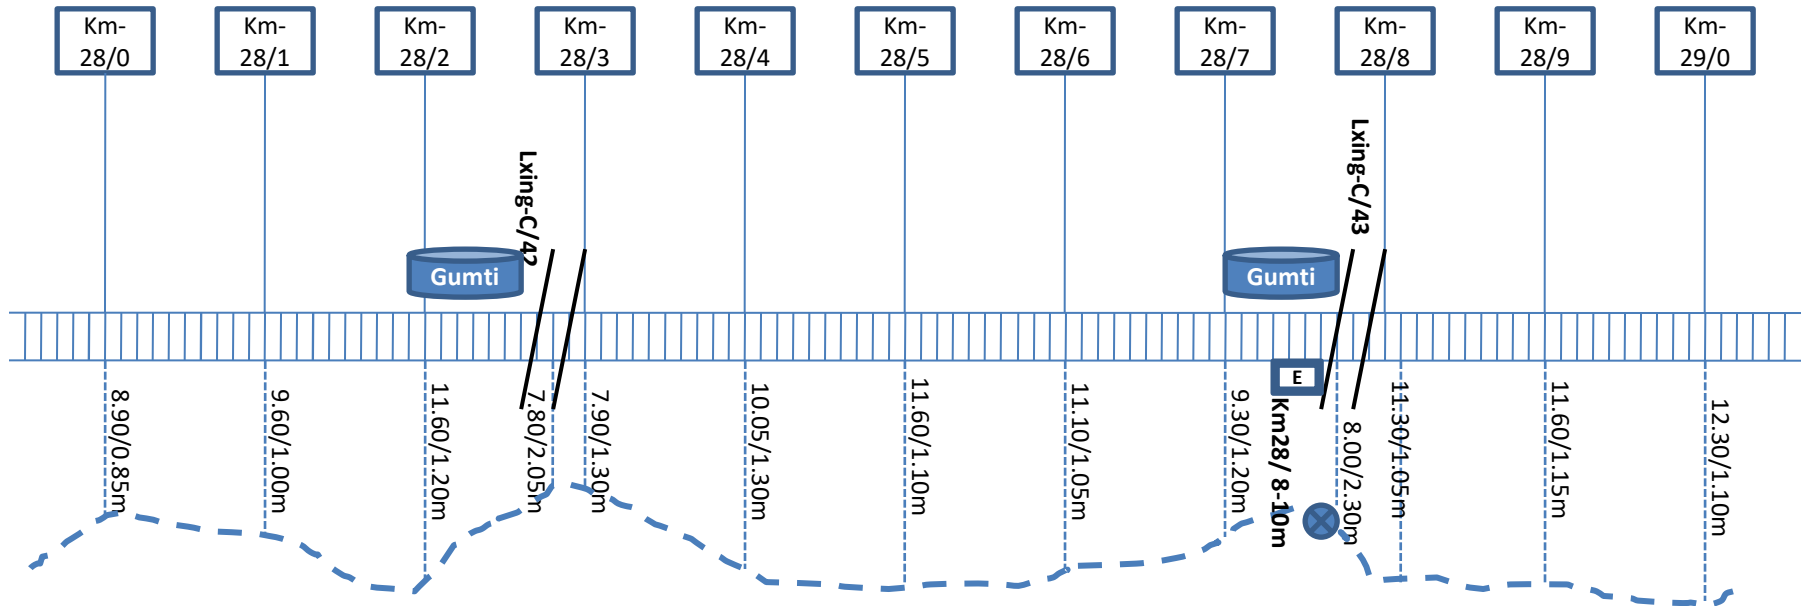


⊗ → Emergency Joint

ⓔ → Emergency Socket

# CABLE ROUTE PLAN (PGW-NSS) SECTION

← PGW Side


NSS Side →

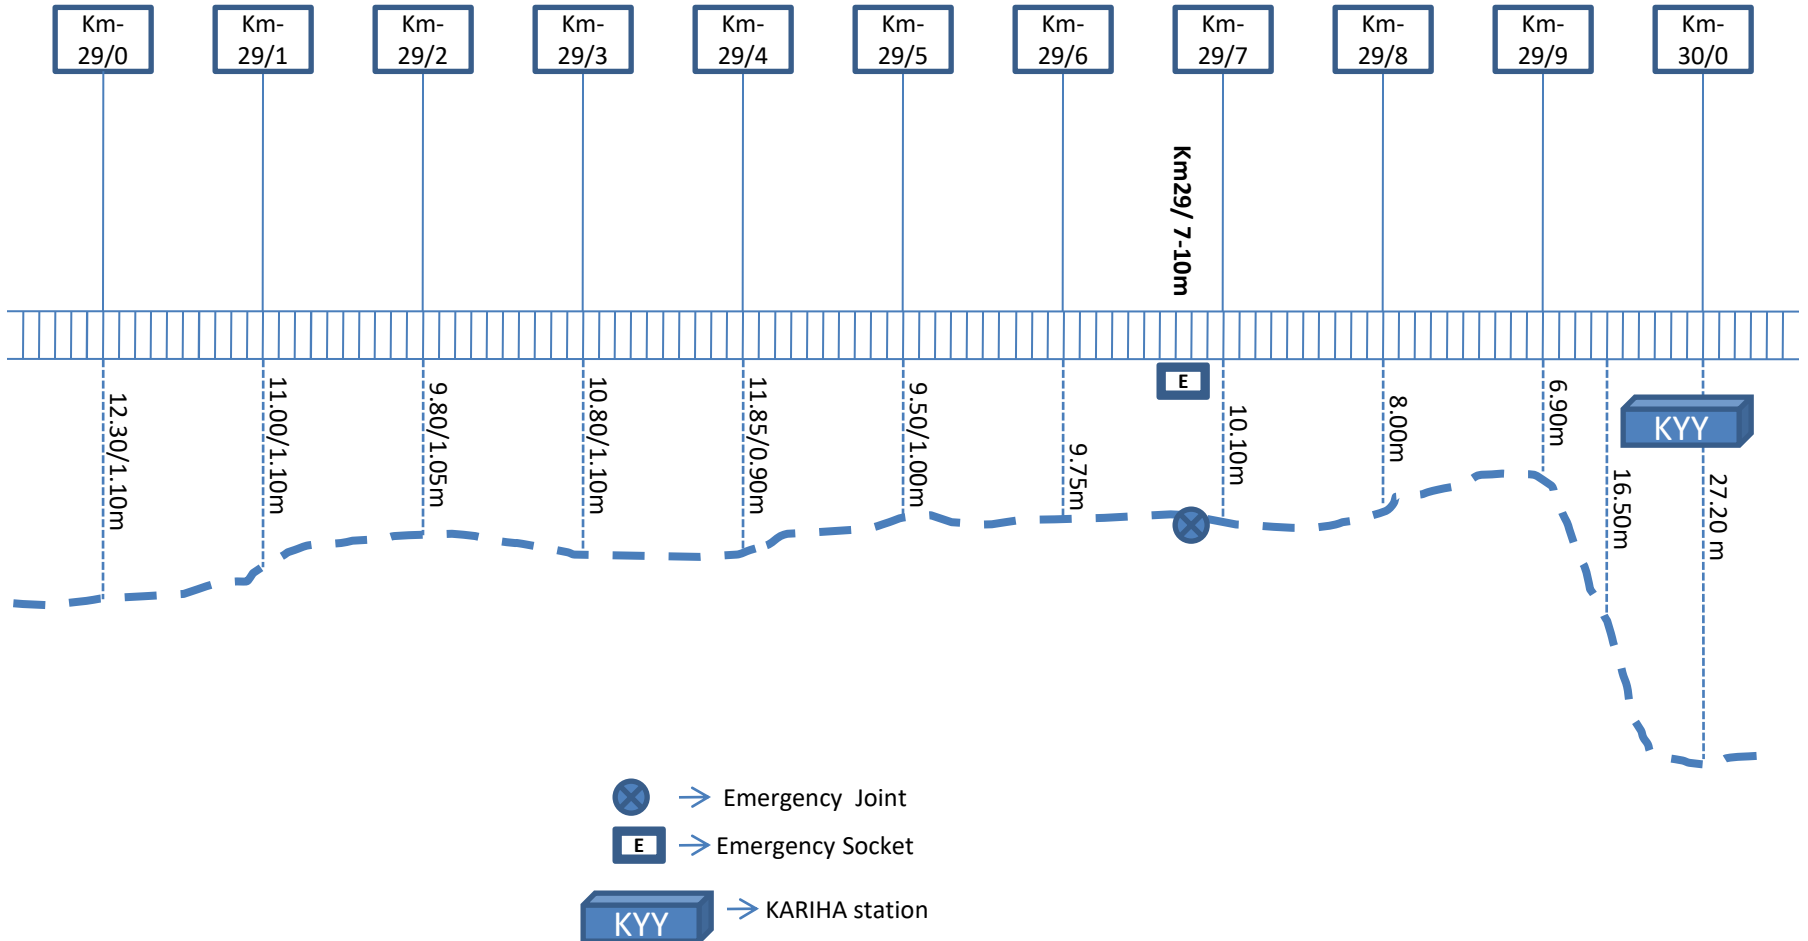

# CABLE ROUTE PLAN (PGW-NSS) SECTION

← PGW Side


NSS Side →

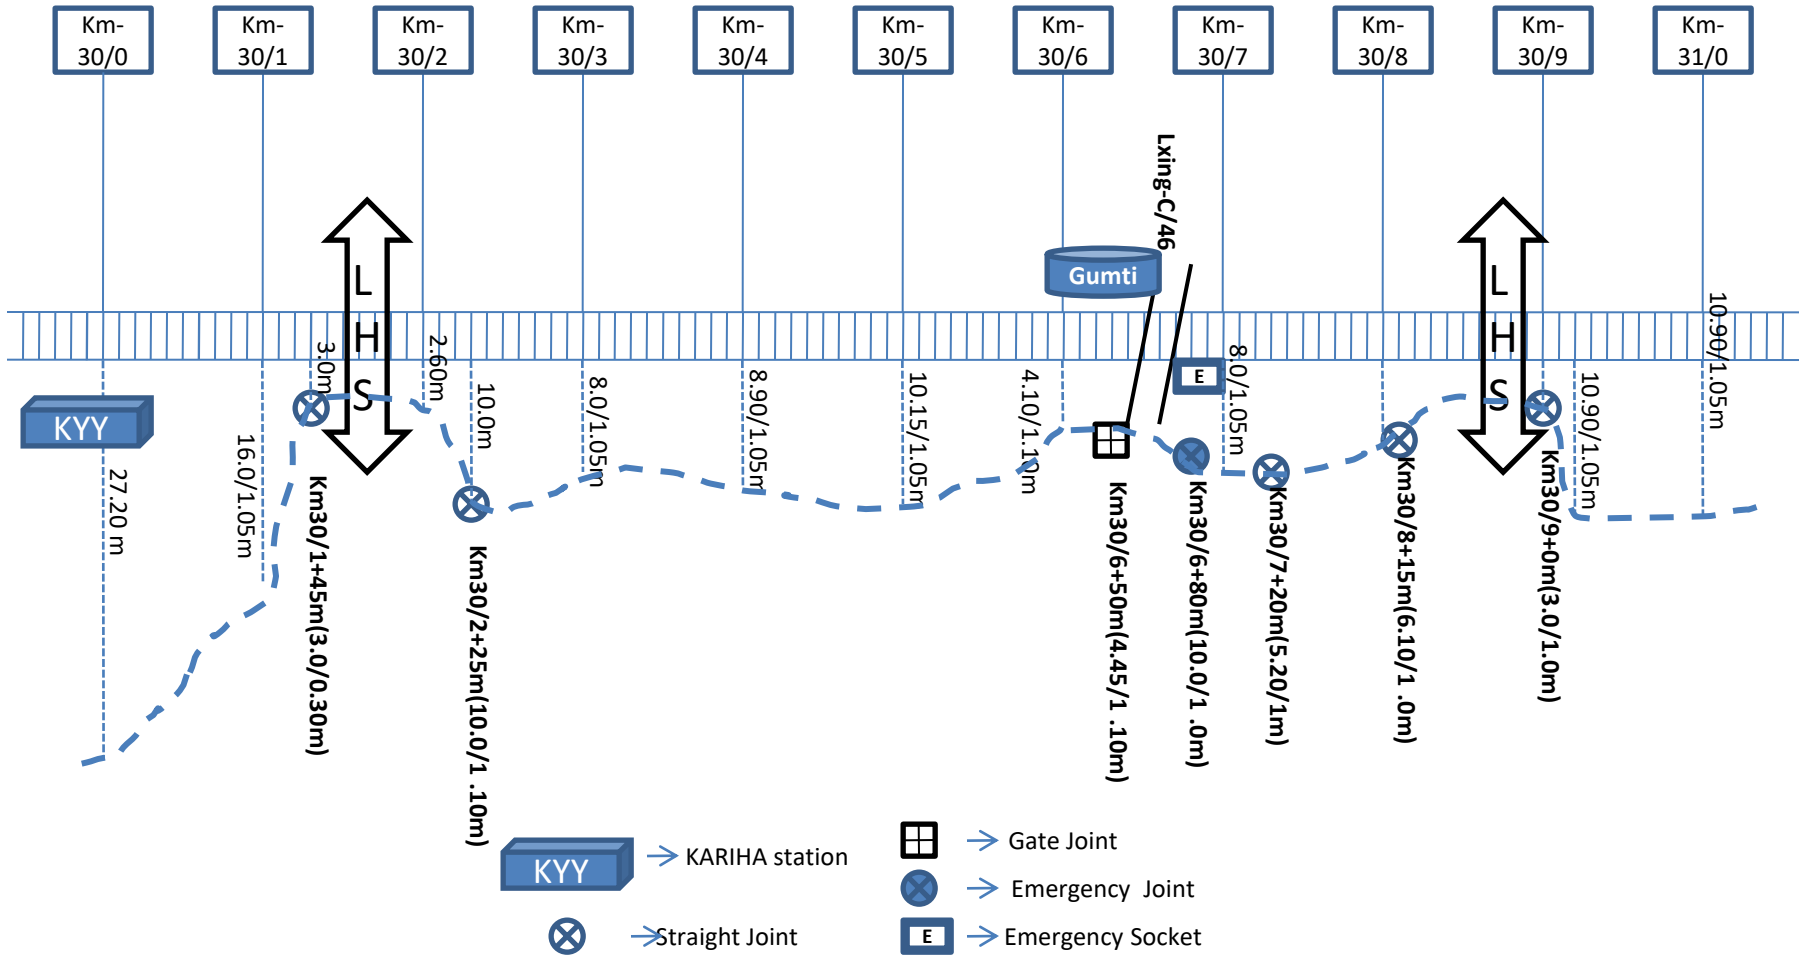

# CABLE ROUTE PLAN (PGW-NSS) SECTION

← PGW Side

NSS Side →

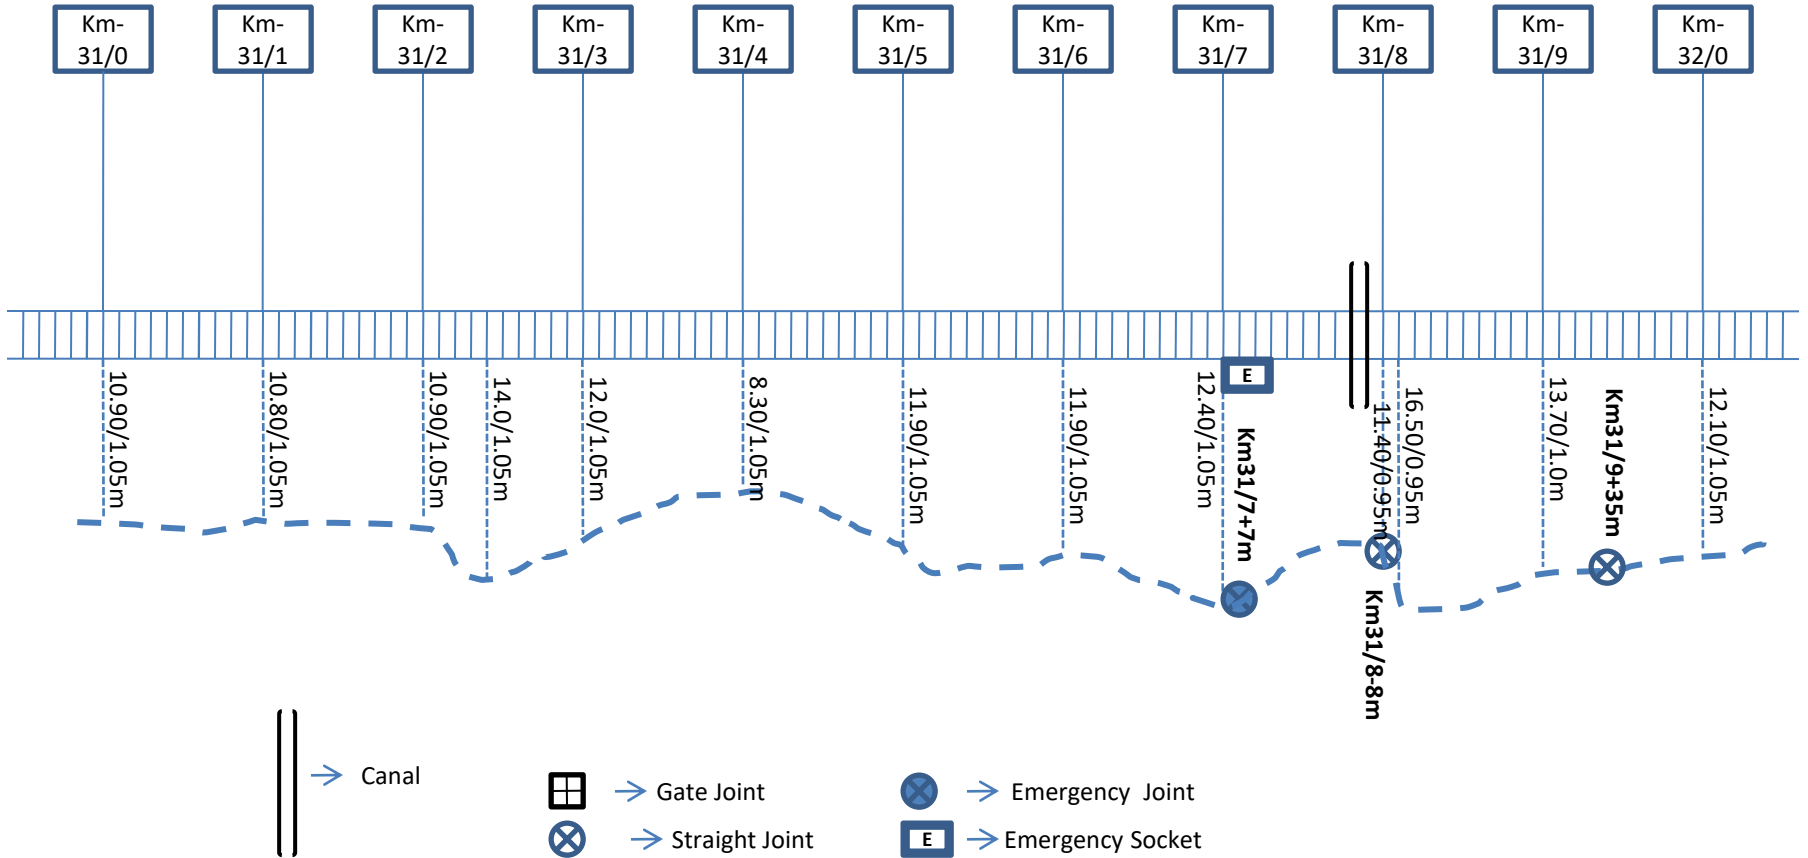




# CABLE ROUTE PLAN (PGW-NSS) SECTION

← PGW Side

NSS Side →

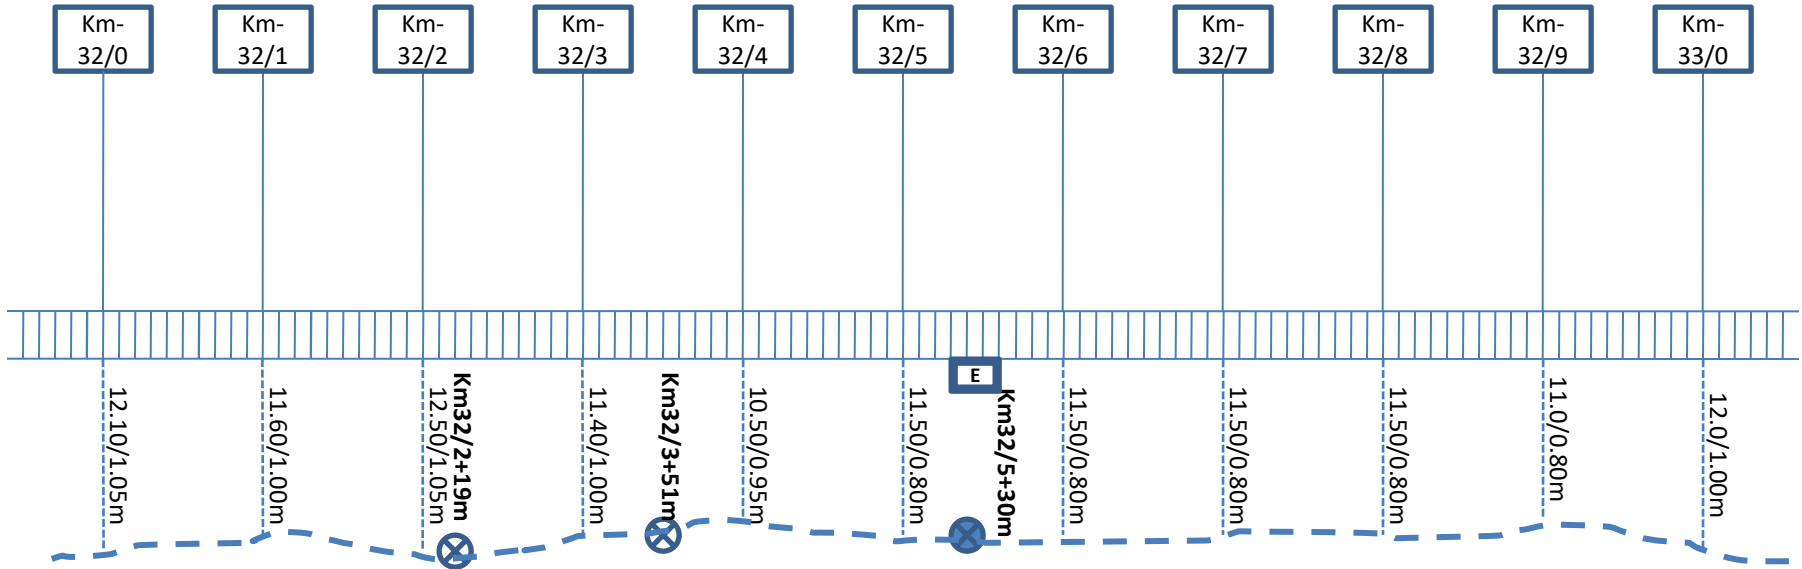

⊗ → Straight Joint


⊗ → Emergency Joint

⊠ → Emergency Socket

# CABLE ROUTE PLAN (PGW-NSS) SECTION

← PGW Side


NSS Side →

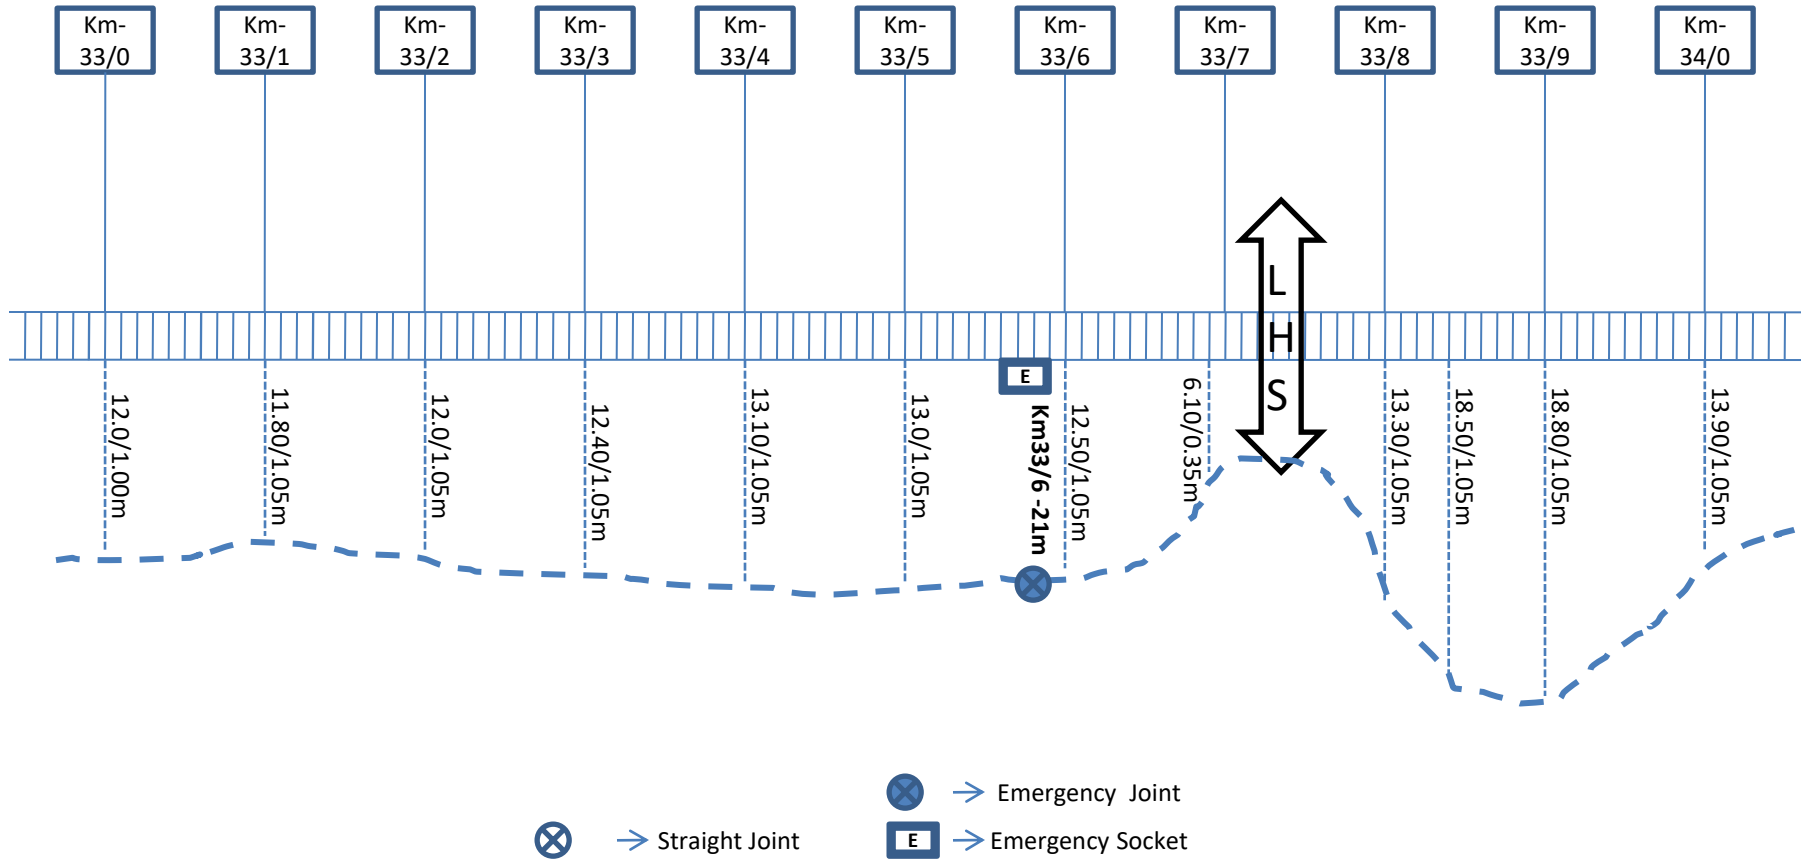

# CABLE ROUTE PLAN (PGW-NSS) SECTION

← PGW Side

NSS Side →

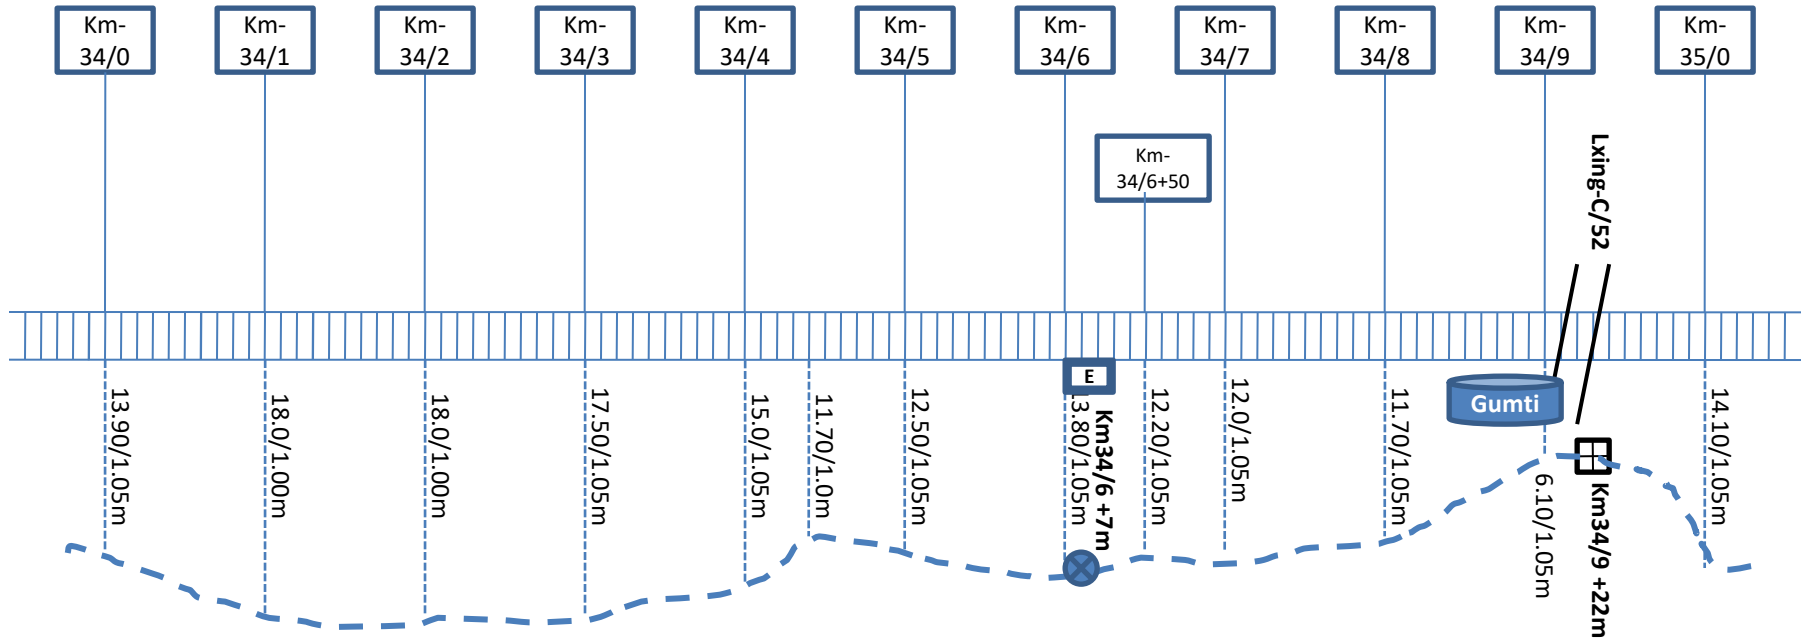

→ Gate Joint

→ Emergency Joint

→ Emergency Socket

# CABLE ROUTE PLAN (PGW-NSS) SECTION

← PGW Side

NSS Side →

