


DELHI DIVISION DIVISIONAL SYSTEM MAP SHOWING STATIONS WITH CODE & KILOMETRE

Corrected up to 31 March 2019

(Not to Scale)

DESCRIPTION	B.G.(1676M)	N.G.(0.762M)	TOTAL
ROUTE KILOMETRES	1470.68	-	1470.68
RUNNING KILOMETRES	2310.84	-	2310.84

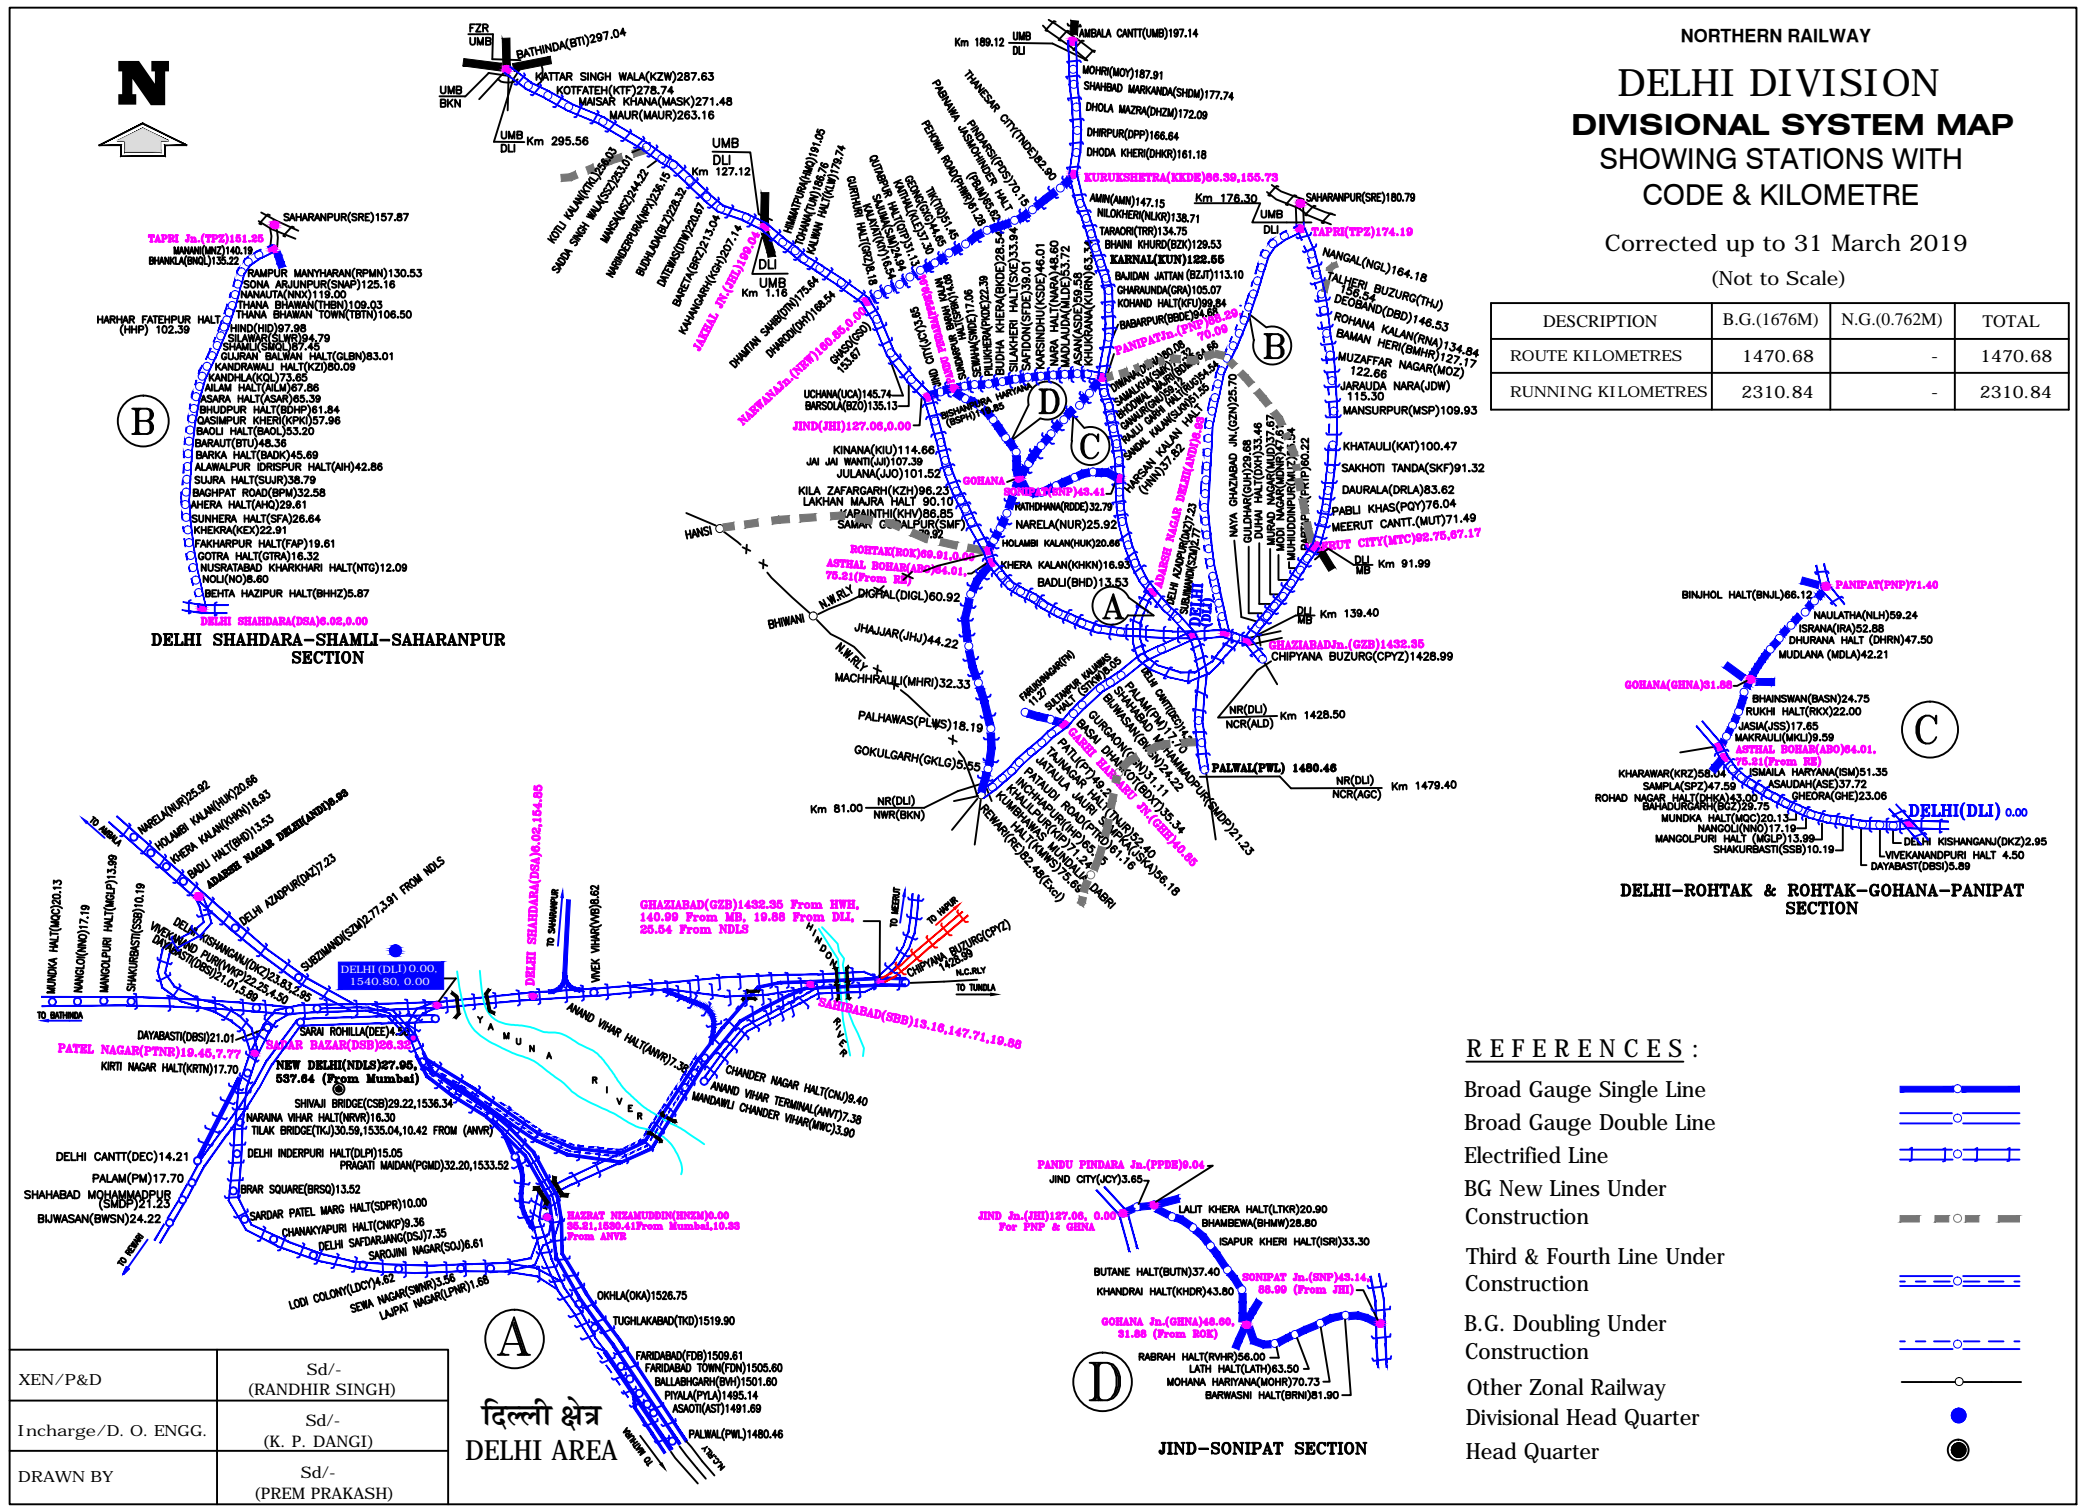

XEN/P&D	Sd/- (RANDHIR SINGH)
Incharge/D. O. ENGG.	Sd/- (K. P. DANGI)
DRAWN BY	Sd/- (PREM PRAKASH)

**दिल्ली क्षेत्र
DELHI AREA**

- REFERENCES :**
- Broad Gauge Single Line
 - Broad Gauge Double Line
 - Electrified Line
 - BG New Lines Under Construction
 - Third & Fourth Line Under Construction
 - B.G. Doubling Under Construction
 - Other Zonal Railway
 - Divisional Head Quarter
 - Head Quarter