
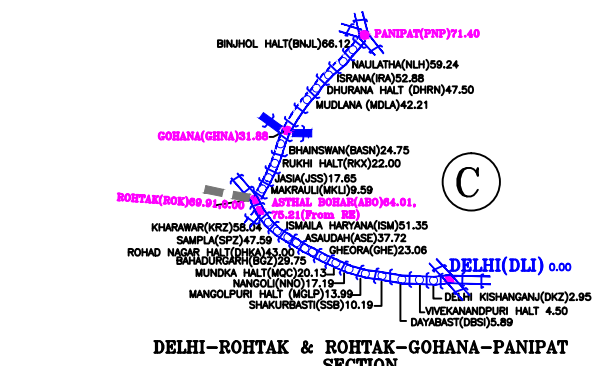


# DELHI DIVISION DIVISIONAL SYSTEM MAP SHOWING STATIONS WITH CODE & KILOMETRE

Corrected up to 31 March 2022

(Not to Scale)

DESCRIPTION	B.G.(1.676M)	N.G.(0.762M)	TOTAL
ROUTE KILOMETRES	1478.38	-	1478.38
RUNNING KILOMETRES	2412.84	-	2412.84

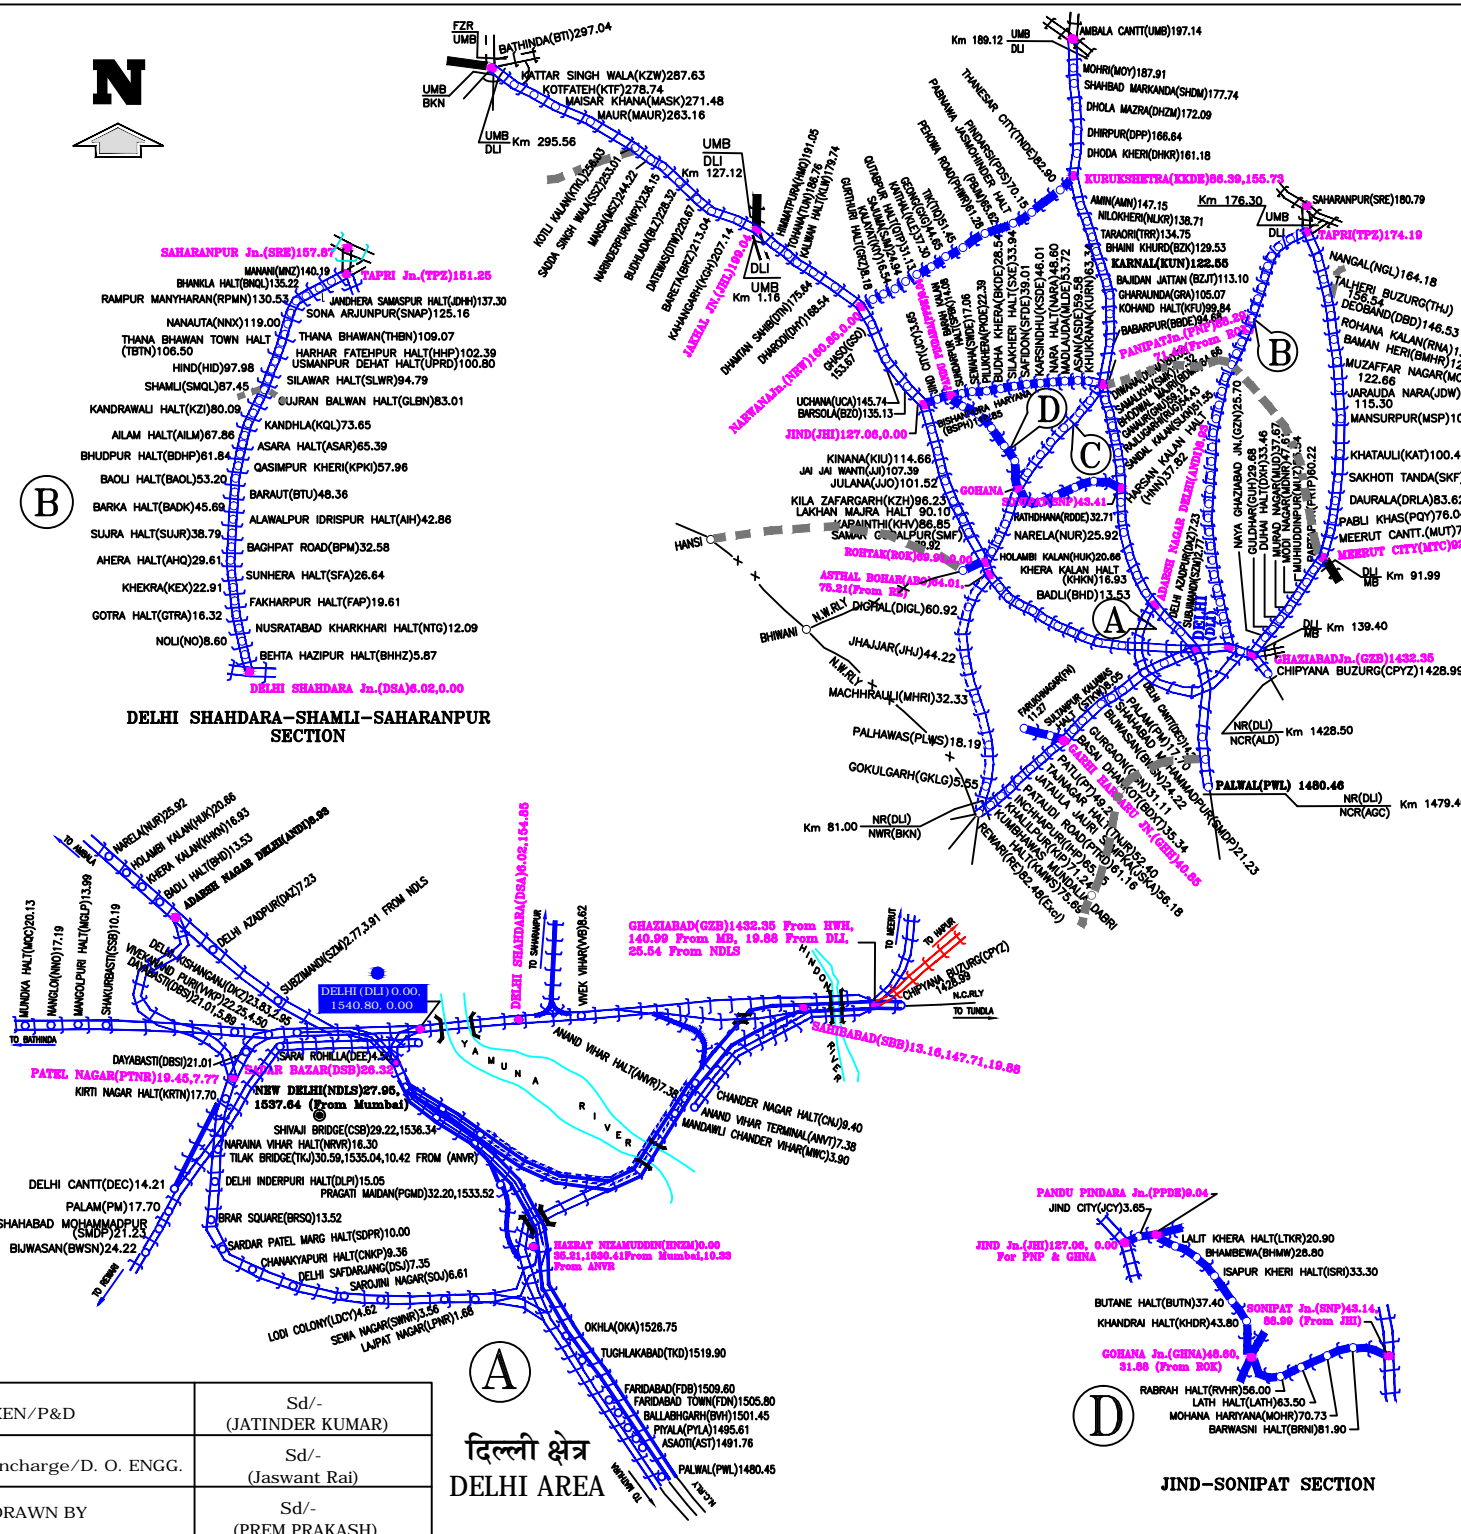

## REFERENCES :

- Broad Gauge Single Line
- Broad Gauge Double Line
- Electrified Line
- BG New Lines Under Construction
- Third & Fourth Line Under Construction
- B.G. Doubling Under Construction
- Other Zonal Railway
- Divisional Head Quarter
- Head Quarter

XEN/P&D	Sd/- (JATINDER KUMAR)
Incharge/D. O. ENGG.	Sd/- (Jaswant Rai)
DRAWN BY	Sd/- (PREM PRAKASH)

दिल्ली क्षेत्र  
DELHI AREA

JIND-SONIPAT SECTION